




Bowling Green

Appendix 1

 


SITE PLAN




LOCATION PLAN

Appendix 2

ISSUE Planning V.1			
SITE 4 Ernest Road, Didcot, Oxon OX11 8QH			
PROJECT Proposed new dwelling			
CLIENT Mr & Mrs L King, 4 Ernest Road, Didcot, Oxon			
DRAWN BY SS	CHECKED BY FC	DRG NO. 1043/G.8	DATE 25.03.2021
T: 01865 686478 E: INFO@BLACKWATERSTUDIO.CO.UK WWW.BLACKWATERSTUDIO.CO.UK HILLCROFT, NEWINGTON, WALLINGFORD, OXON OX10 7AH			
BLACKWATER STUDIO			

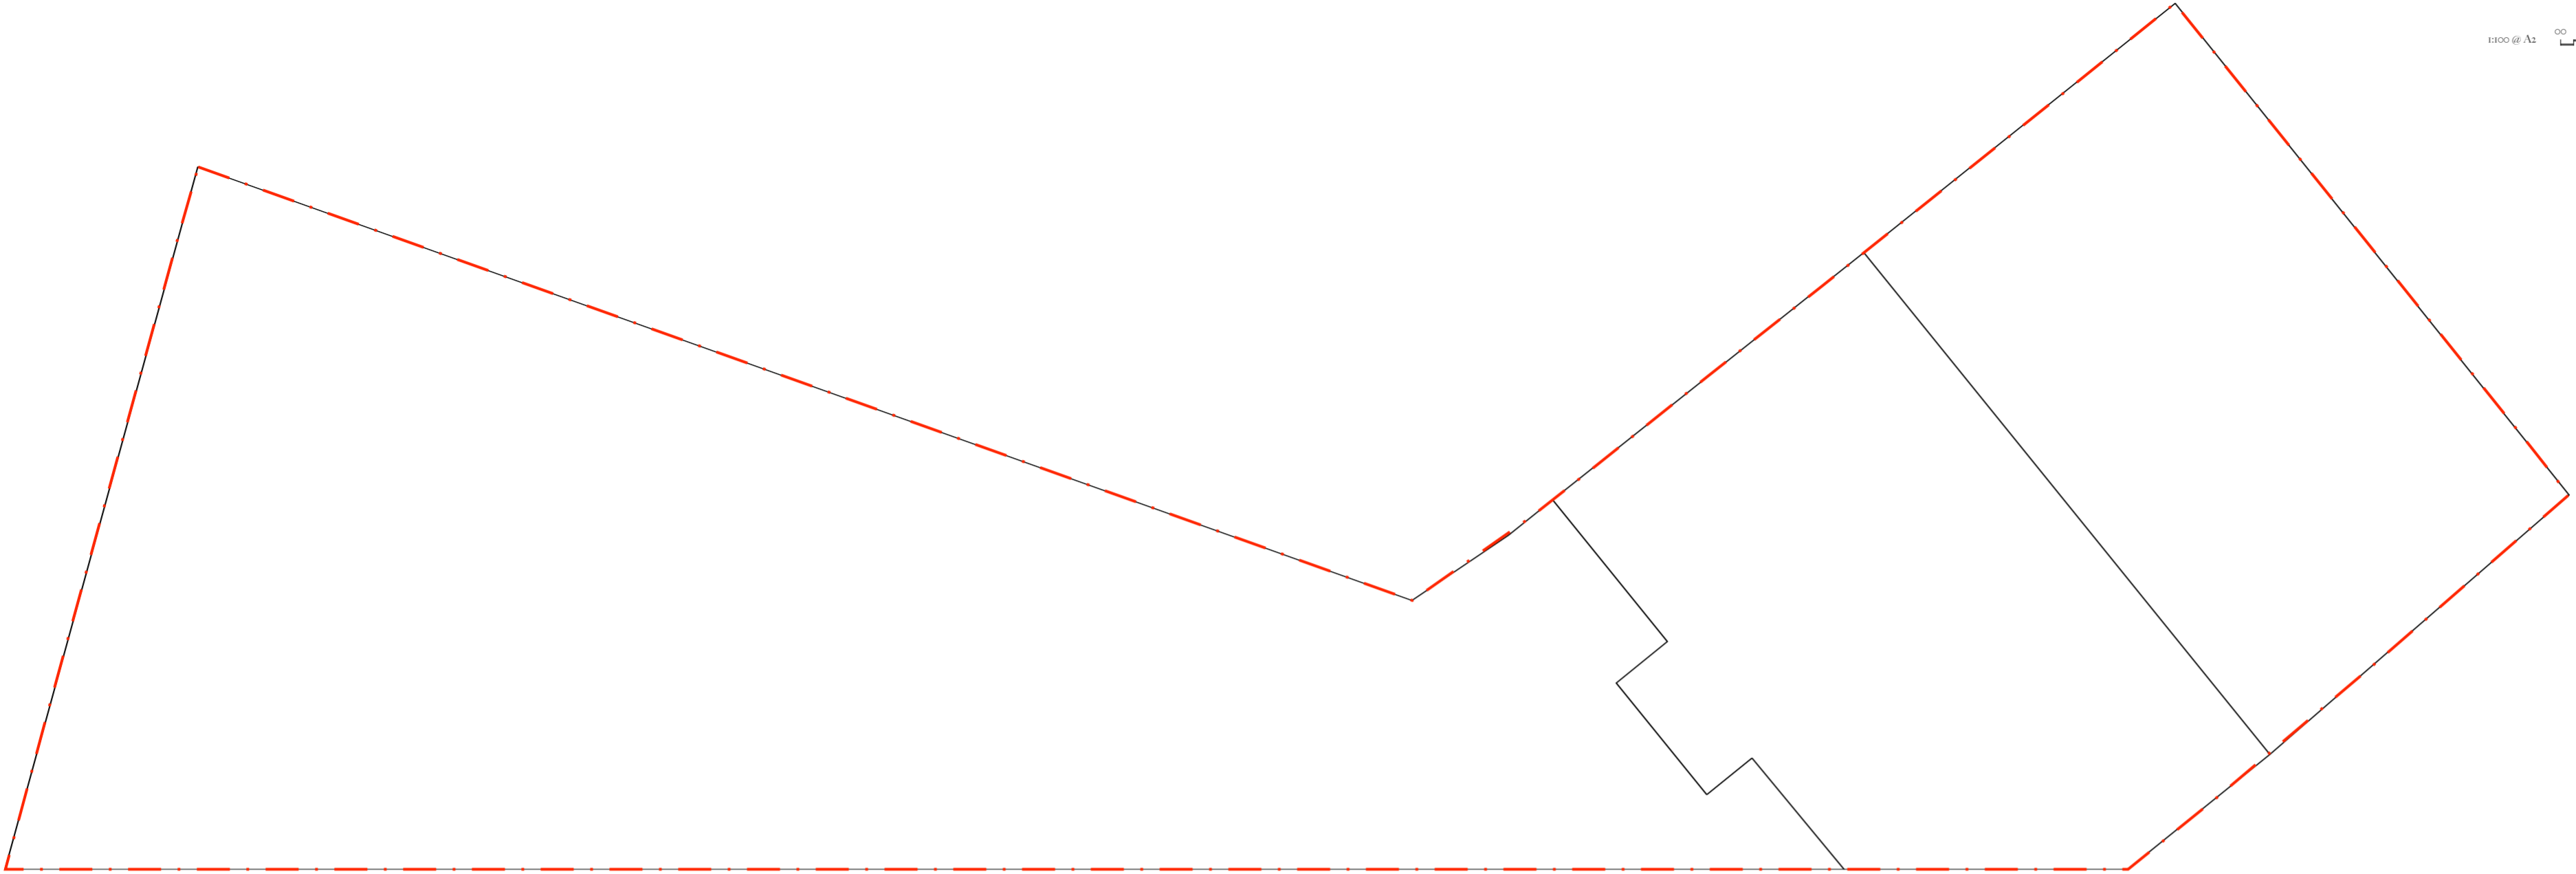

EXISTING PLOT PLAN

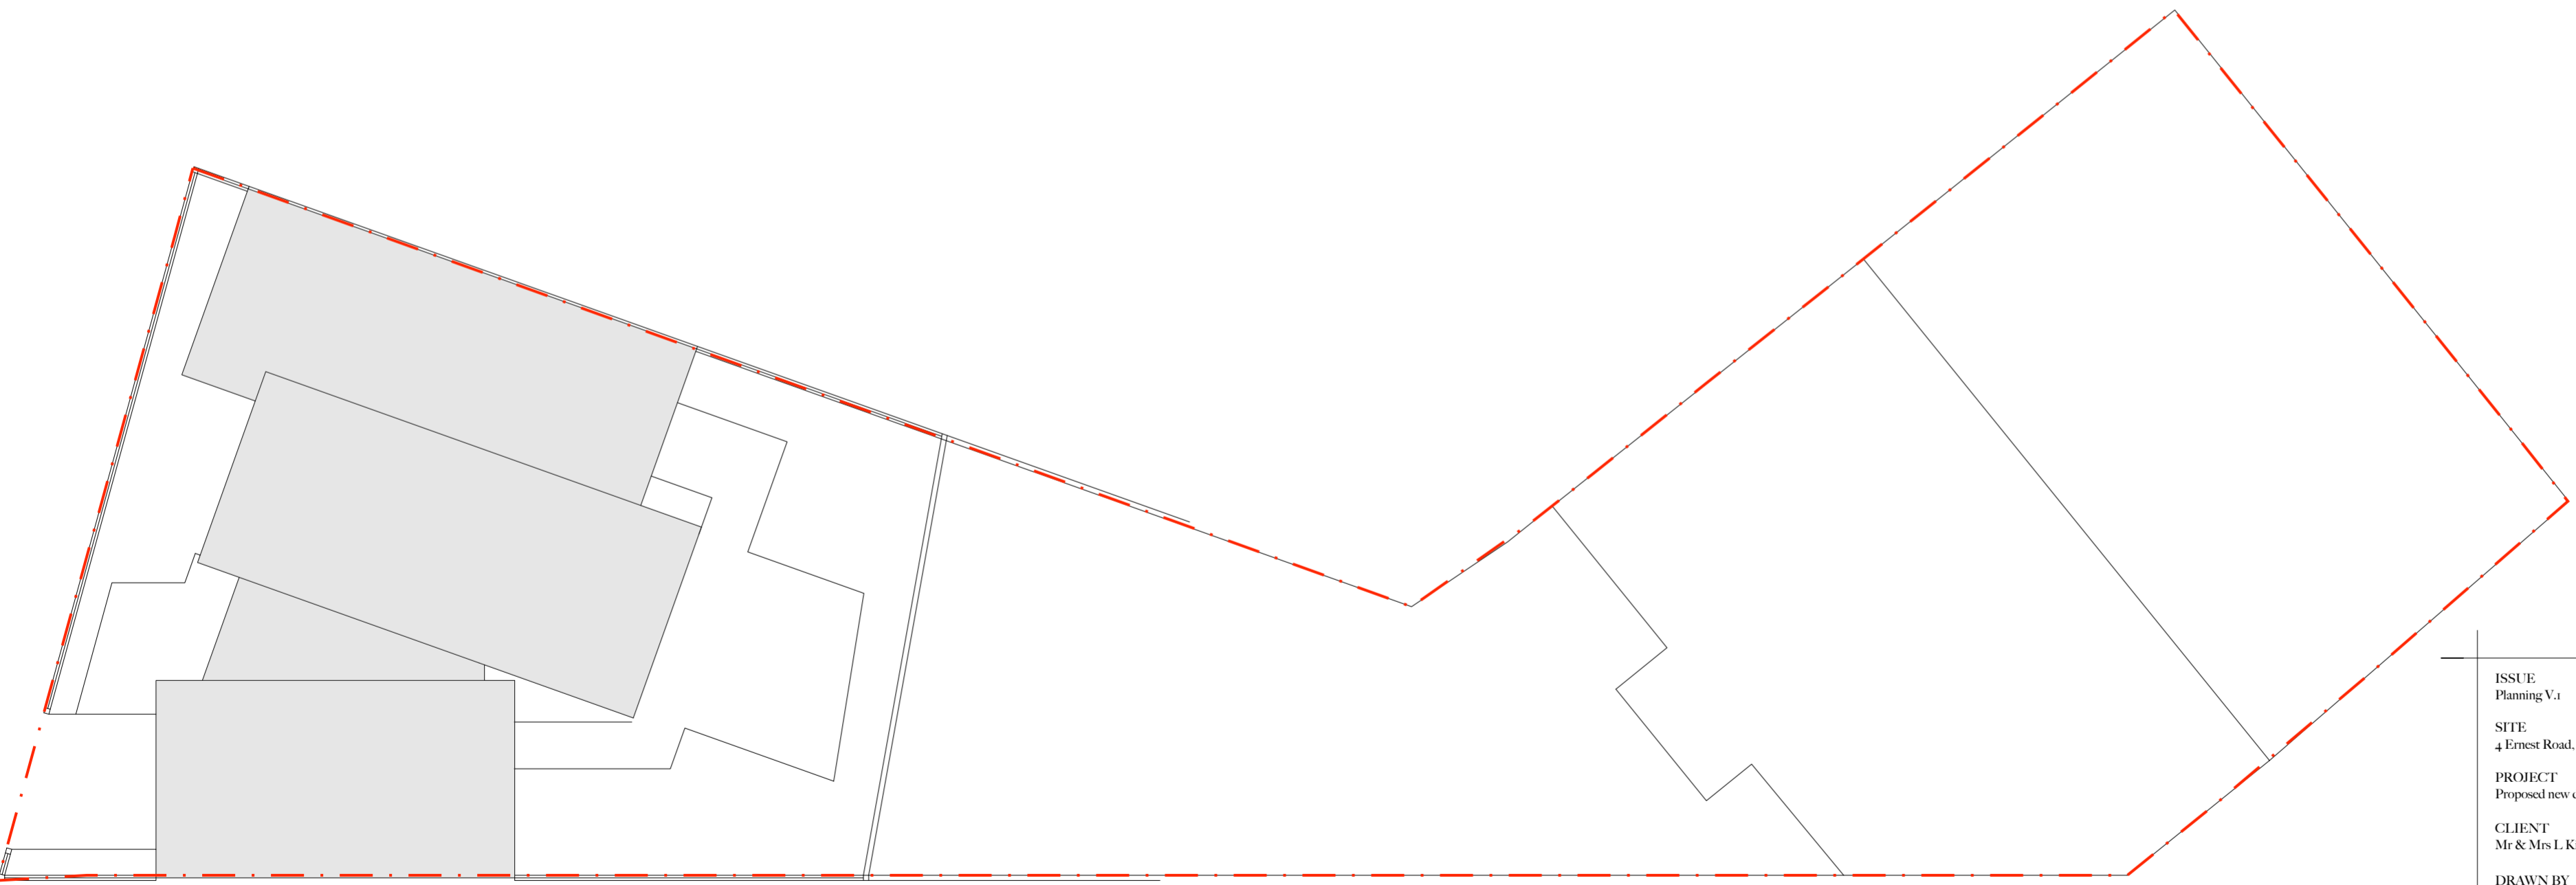

PROPOSED PLOT PLAN

ISSUE
Planning V.1

SITE
4 Ernest Road, Didcot, Oxon OX11 8QH

PROJECT
Proposed new dwelling

CLIENT
Mr & Mrs L King, 4 Ernest Road, Didcot, Oxon

DRAWN BY SS	CHECKED BY FC	DRG NO. 1043/G.1	DATE 25.03.2021
----------------	------------------	---------------------	--------------------

T: 01865 686478 E: INFO@BLACKWATERSTUDIO.CO.UK
WWW.BLACKWATERSTUDIO.CO.UK
HILLCROFT, NEWINGTON, WALLINGFORD, OXON OX10 7AH



SITE LAYOUT PLAN

ISSUE Planning V.1			
SITE 4 Ernest Road, Didcot, Oxon OX11 8QH			
PROJECT Proposed new dwelling			
CLIENT Mr & Mrs L. King, 4 Ernest Road, Didcot, Oxon			
DRAWN BY SS	CHECKED BY FC	DRG NO. 1043/G.7	DATE 25.03.2021
T: 01865 686478 E: INFO@BLACKWATERSTUDIO.CO.UK WWW.BLACKWATERSTUDIO.CO.UK HILLCROFT, NEWINGTON, WALLINGFORD, OXON OX10 7AH			
BLACKWATER STUDIO			




PROPOSED REAR ELEVATION



PROPOSED SIDE ELEVATION



PROPOSED FRONT ELEVATION

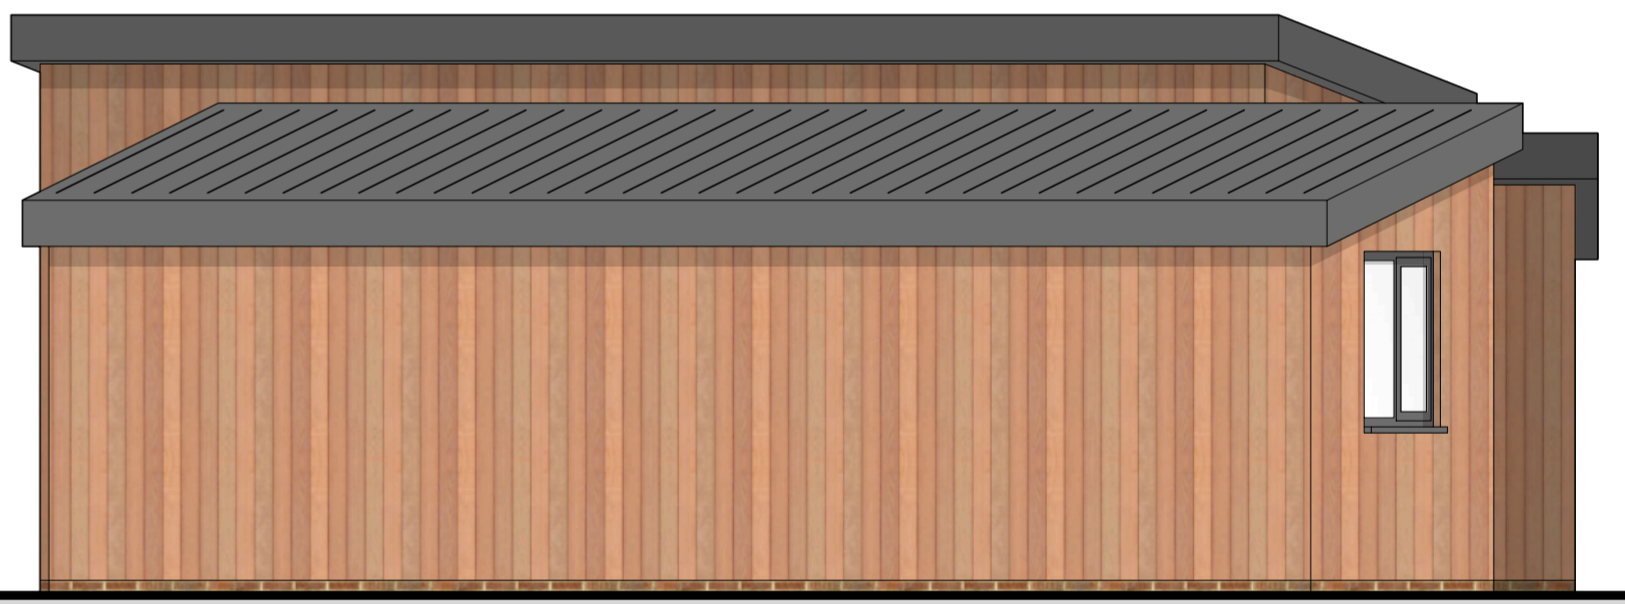

PROPOSED SIDE ELEVATION

ISSUE
Planning V.1

SITE
4 Ernest Road, Didcot, Oxon OX11 8QH

PROJECT
Proposed new dwelling

CLIENT
Mr & Mrs L King, 4 Ernest Road, Didcot, Oxon

DRAWN BY SS	CHECKED BY FC	DRG NO. 1043/G.4	DATE 25.03.2021
----------------	------------------	---------------------	--------------------

T: 01865 686478 E: INFO@BLACKWATERSTUDIO.CO.UK
WWW.BLACKWATERSTUDIO.CO.UK
HILLCROFT, NEWINGTON, WALLINGFORD, OXON OX10 7AH



PROPOSED GROUND FLOOR PLAN

ISSUE
Planning V.1


SITE
4 Ernest Road, Didcot, Oxon OX11 8QH

PROJECT
Proposed new dwelling

CLIENT
Mr & Mrs L King, 4 Ernest Road, Didcot, Oxon

DRAWN BY	CHECKED BY	DRG NO.	DATE
SS	FC	1043/G.2	25.03.2021

T: 01865 686478 E: INFO@BLACKWATERSTUDIO.CO.UK
WWW.BLACKWATERSTUDIO.CO.UK
HILLCROFT, NEWINGTON, WALLINGFORD, OXON OX10 7AH

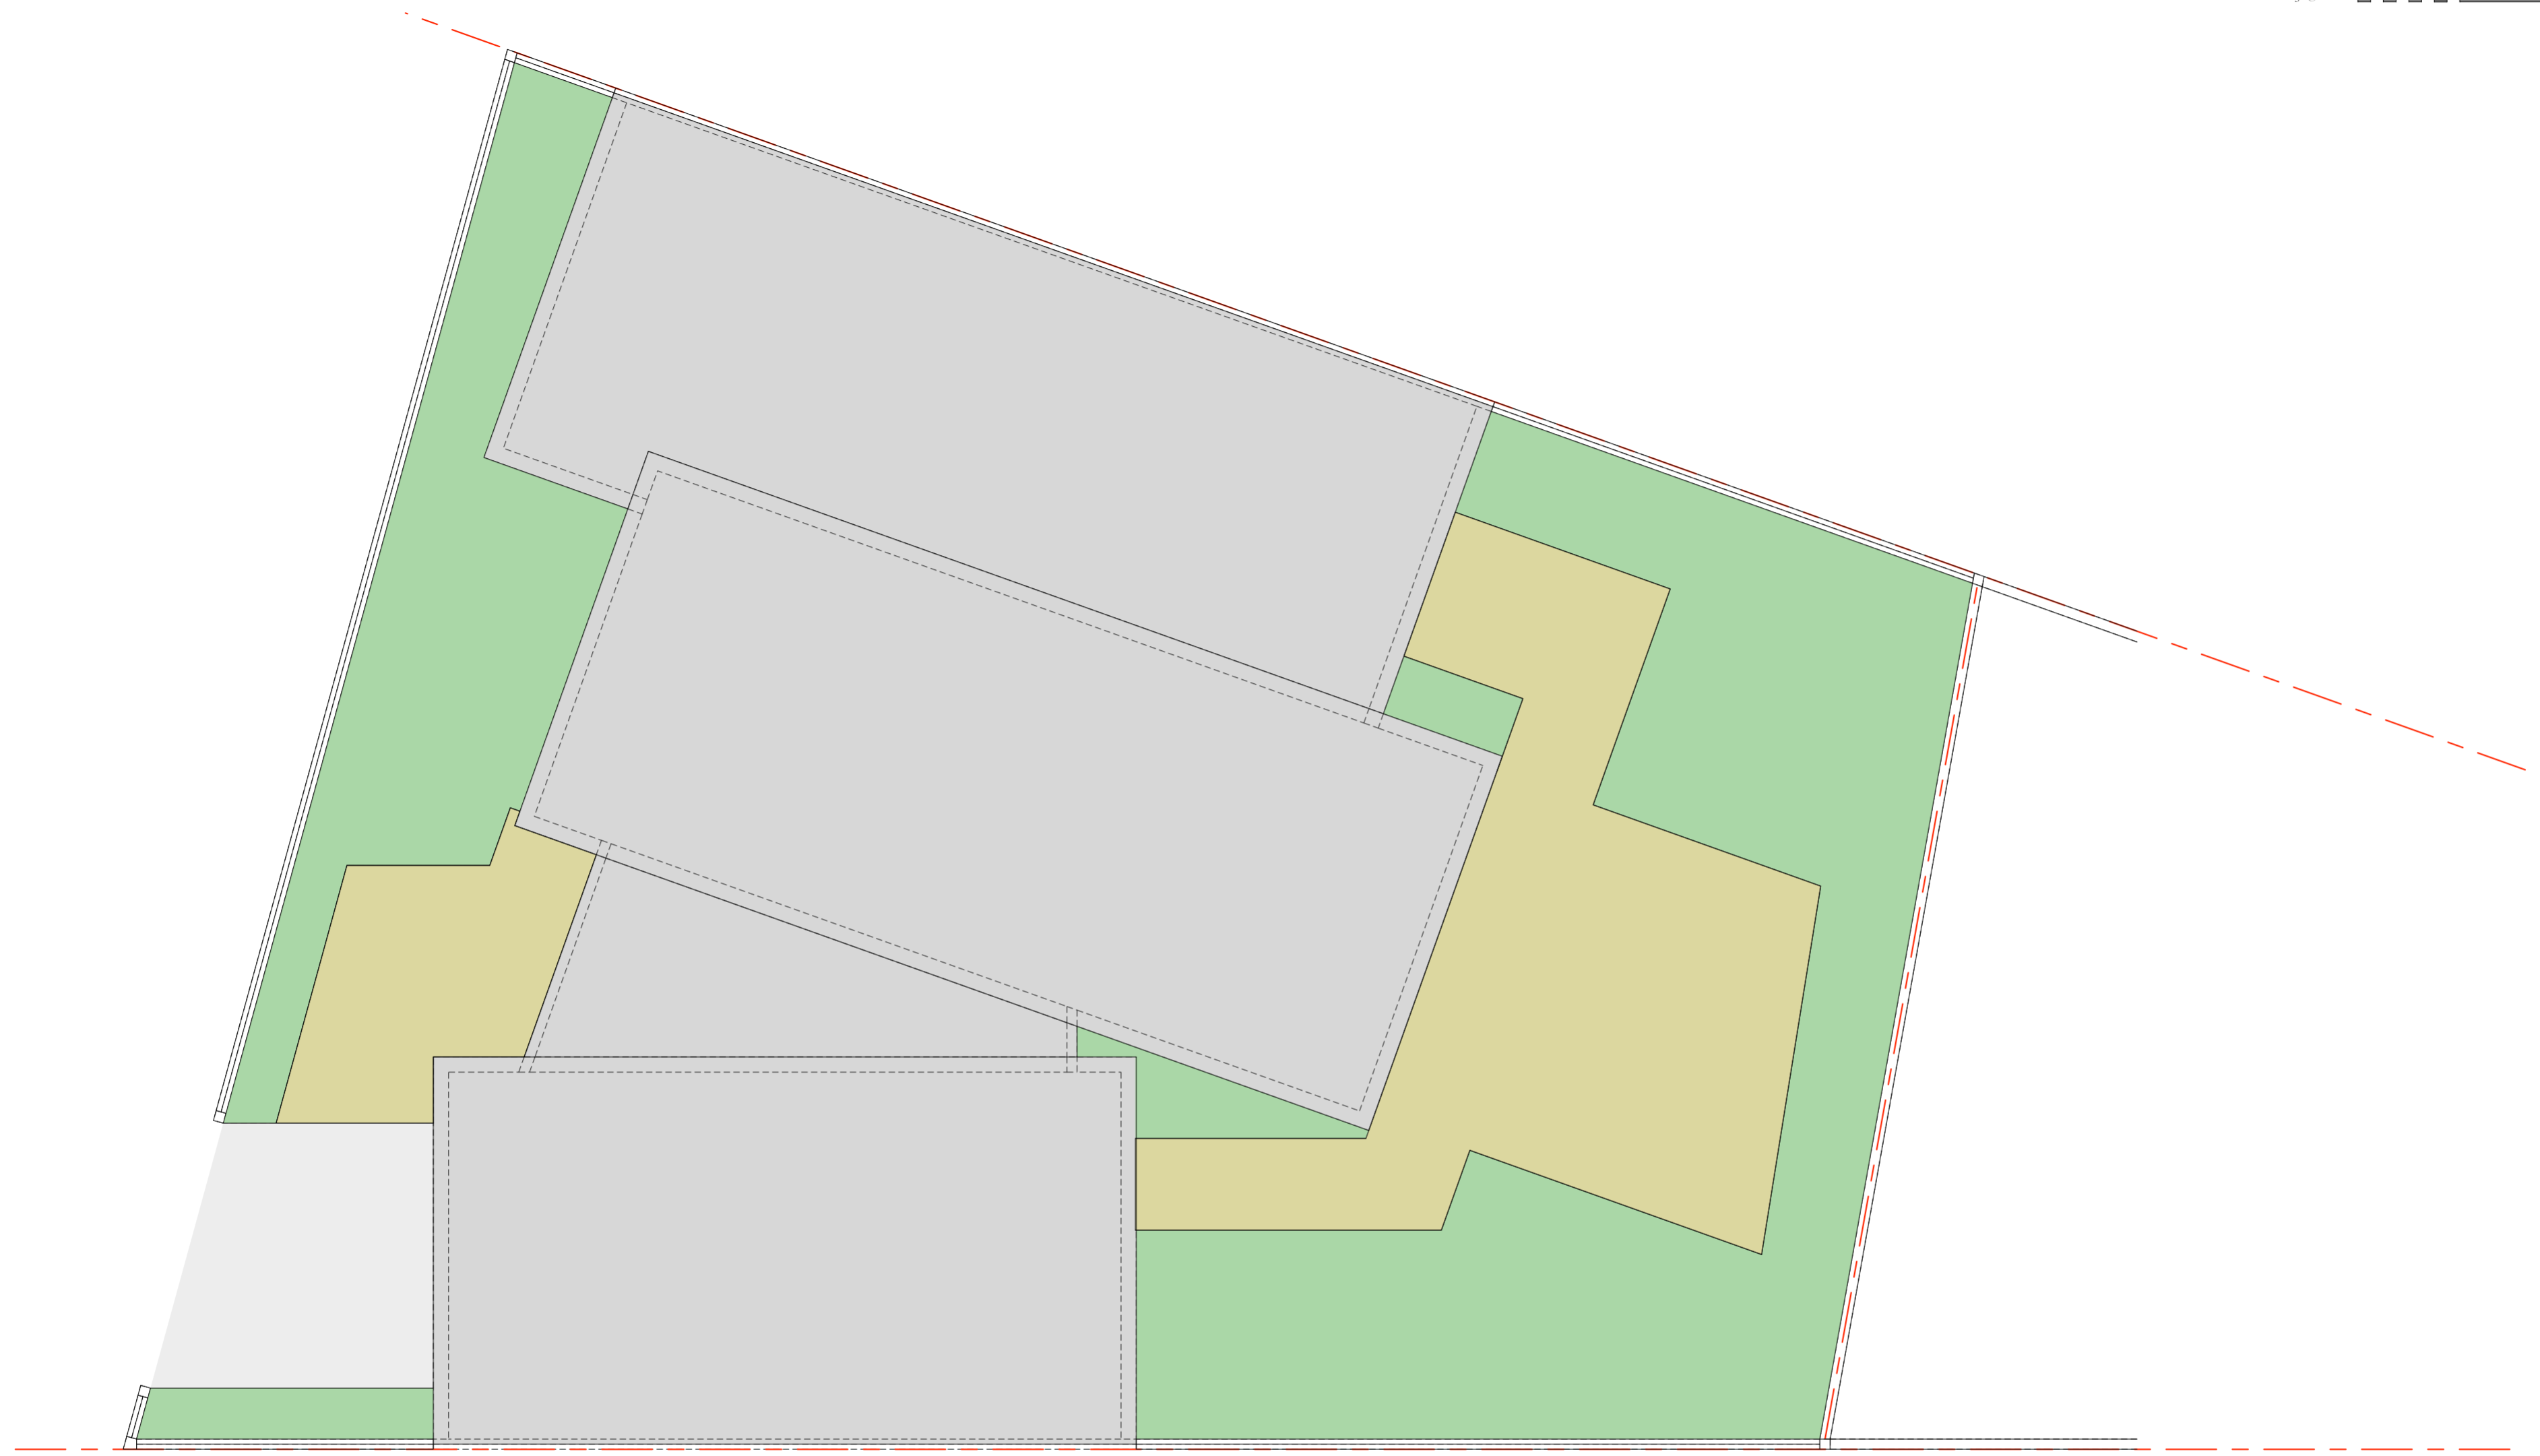

PROPOSED ROOF PLAN

ISSUE
Planning V.1

SITE
4 Ernest Road, Didcot, Oxon OX11 8QH

PROJECT
Proposed new dwelling

CLIENT
Mr & Mrs L King, 4 Ernest Road, Didcot, Oxon

DRAWN BY	CHECKED BY	DRG NO.	DATE
SS	FC	1043/G.3	25.03.2021

T: 01865 686478 E: INFO@BLACKWATERSTUDIO.CO.UK
WWW.BLACKWATERSTUDIO.CO.UK
HILLCROFT, NEWINGTON, WALLINGFORD, OXON OX10 7AH