

— Site Boundary  
— Ownership Boundary

P5	Issue for Stage Approval	18-02-21
P4	Issue for Stage Approval	10-02-21
P3	Issue for review and comments	03-02-21
P2	Issue for review and comments	13-01-21
P1	Draft Issue	16-12-20

Revision	Amendment	Date
KC	LF	AK
Drawn by	Reviewed by	Approved by
60636R	DEC 2020	1 : 2500 @ A1
MCB Number	Date Created	Scale @ A1

**McBains**

McBains Ltd  
5th Fl, 26 Finsbury Square London EC2A 1DS  
+44 (0)20 7786 7900 mcbaains.co.uk

Client  
UKAEA

Project  
CAR PARKING HUBS

Drawing Title  
SITE LOCATION PLAN

FOR PLANNING


**ARCHITECTURE**

Drawing / Document Reference										Status
UKA13	MCB	SI	ZZ	DR	A	-	0100	S4	P5	
Project Idm	Originator	Zone	Level	Type	Discipline	Number	Suitability	Revision		



# Appendix 1

BM Transmittal Disclaimer  
McBains Ltd makes no express or implied warranties with respect to the character, function, or capabilities of the data (inclusive of 3rd party data incorporated within), or the suitability of the data for any particular purpose beyond those originally intended by McBains Ltd. please refer to our standard terms and conditions for further details.

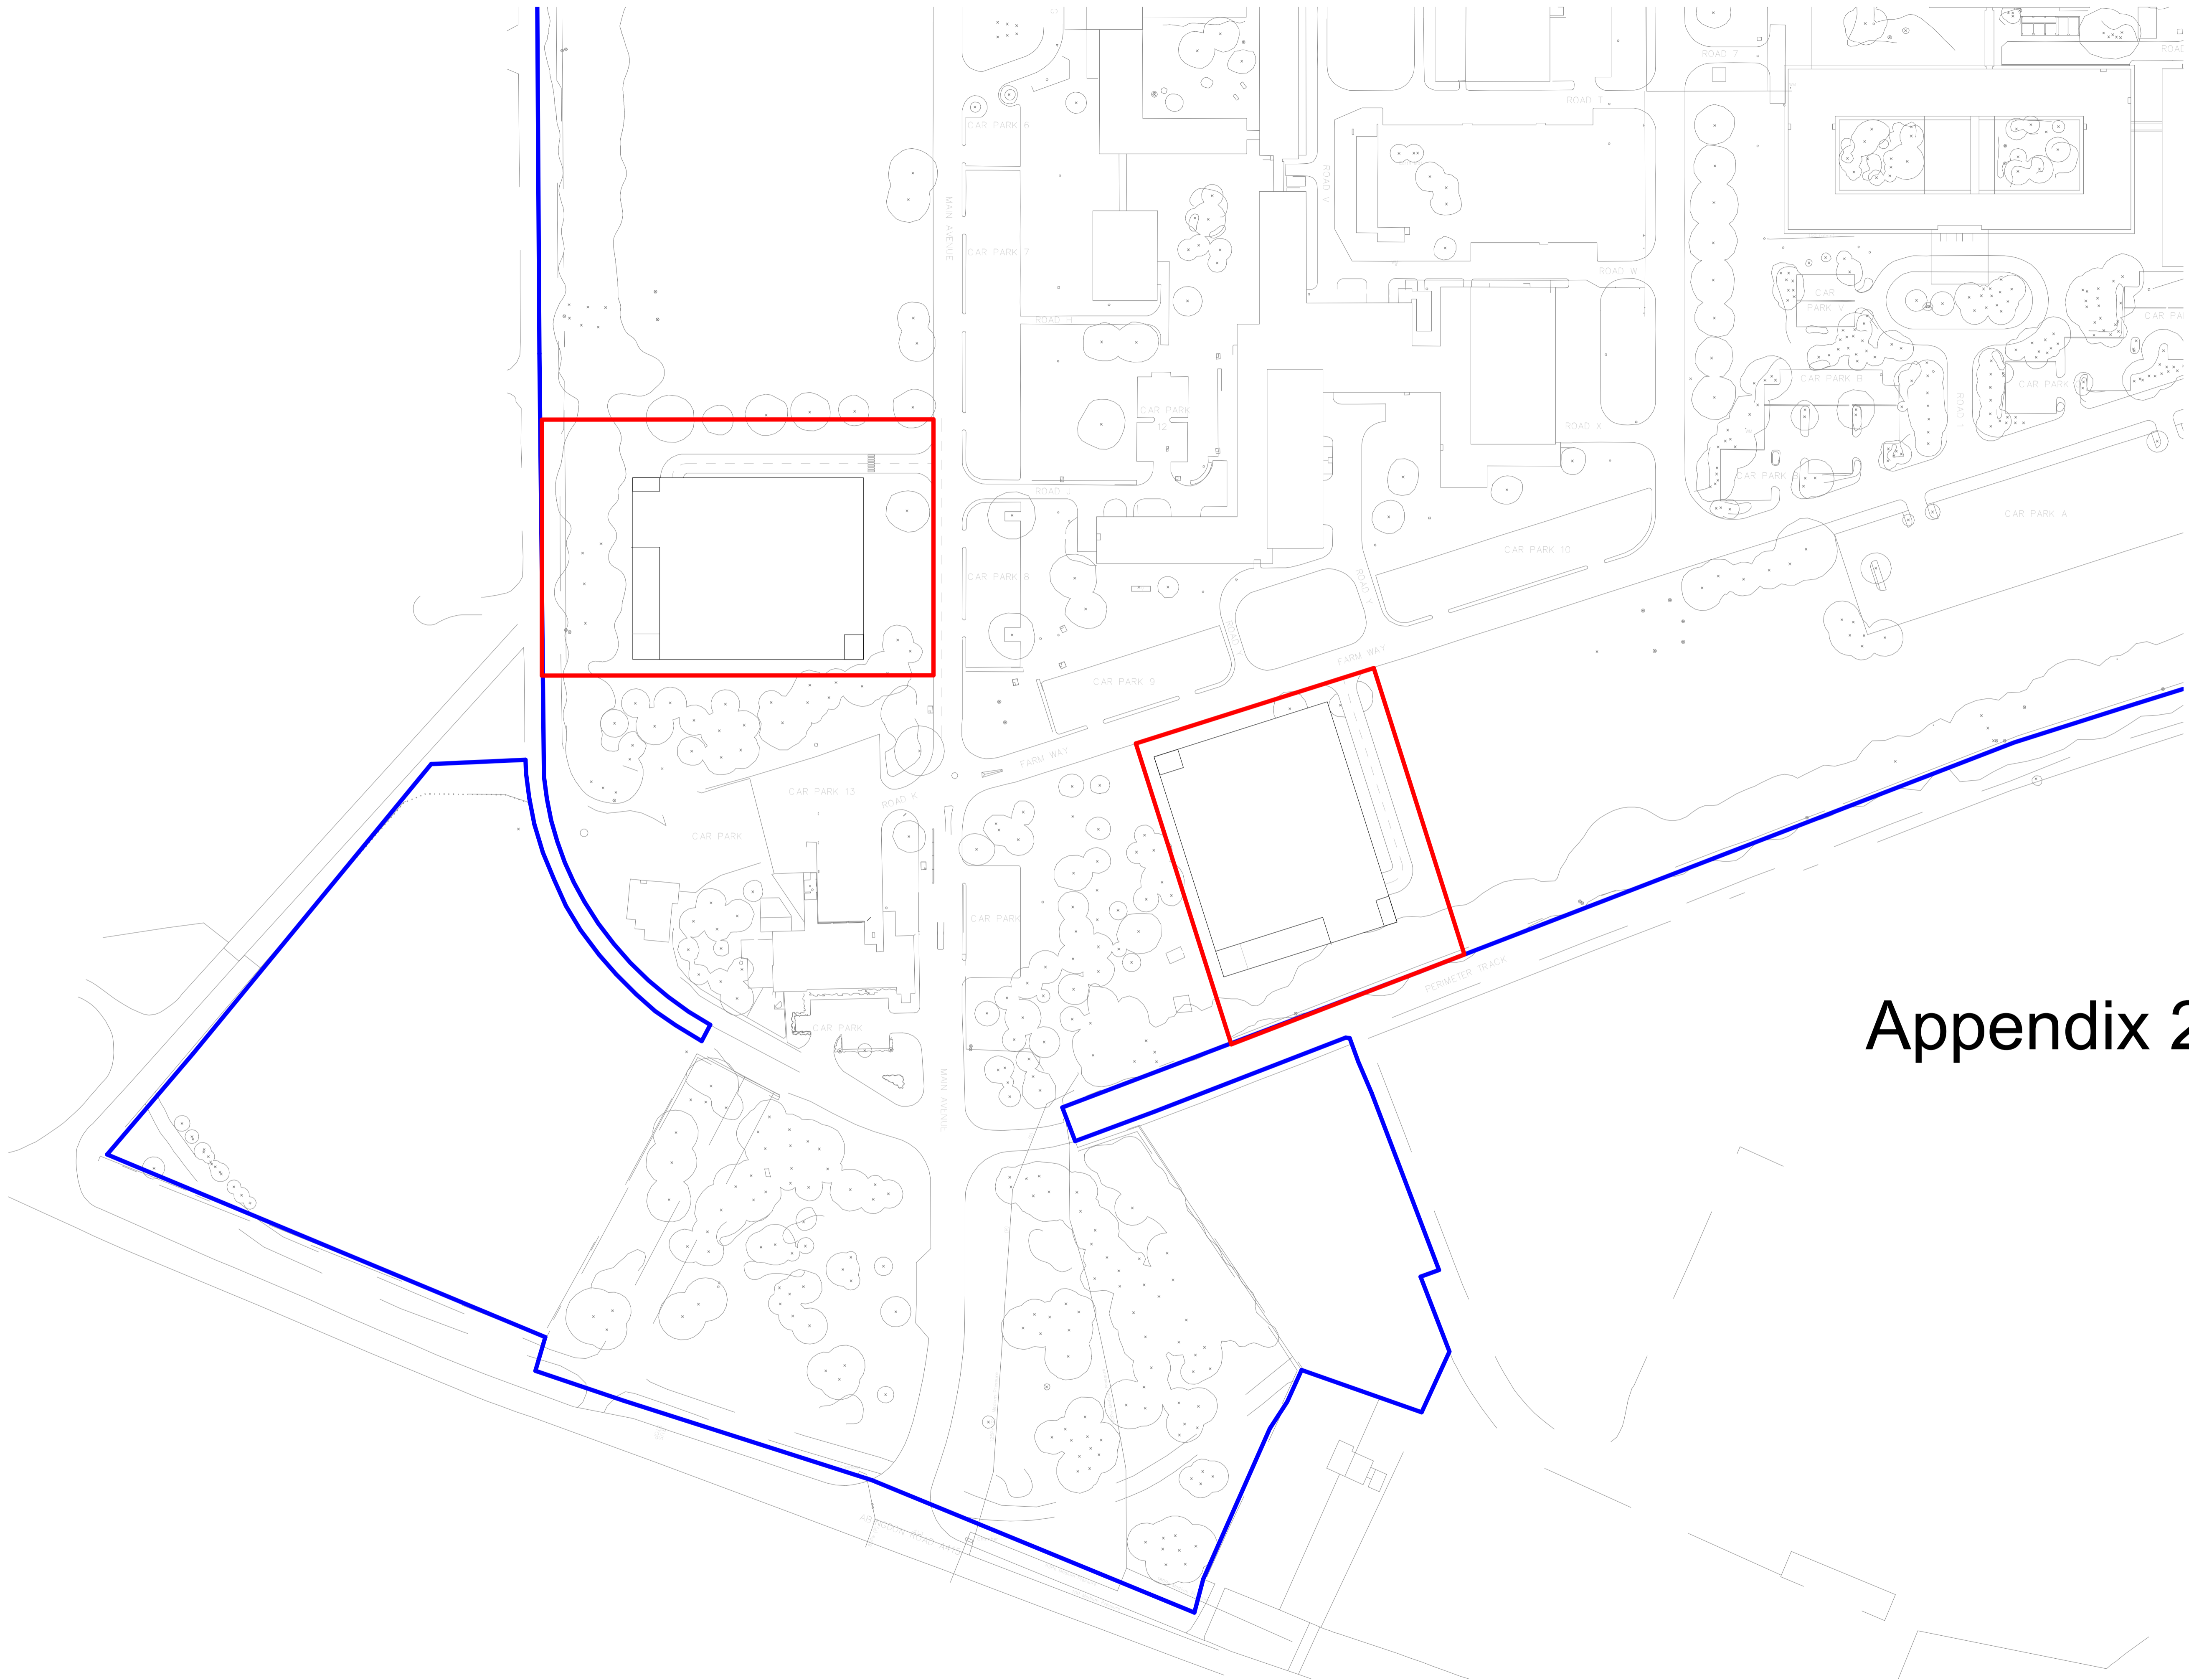

— Site Boundary  
— Ownership Boundary

# Appendix 2

P5	Issue for Stage Approval	18-02-21
P4	Issue for Stage Approval	10-02-21
P3	Issue for review and comments	03-02-21
P2	Issue for review and comments	26-01-21
P1	Issue for review and comments	13-01-21

Revision	Author	Date
LF	AK	MB
Drawn by	Reviewed by	Approved by
60636R	JAN 2021	1 : 1000 @ A1
MCB Number	Date Created	Scale @ A1

**McBains**  
 McBains Ltd  
 5th Fl, 26 Finsbury Square London EC2A 1DS  
 +44 (0)20 7786 7900 mcBains.co.uk

Client  
 UKAEA


Project  
 CAR PARKING HUBS

Drawing Title  
 SITE BLOCK PLAN


FOR PLANNING

**ARCHITECTURE**

Drawing / Document Reference										Status
UKA13	MCB	SI	ZZ	DR	A	- 0101	S4	P5		
Project Idm	Originator	Zone	Level	Type	Discipline	Number	Suitability	Revision		

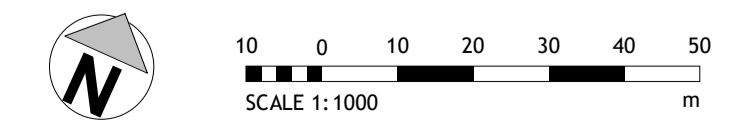

BIM Transmittal Disclaimer  
 McBains Ltd makes no express or implied warranties with respect to the character, function, or capabilities of the data (inclusive of 3rd party data incorporated within), or the suitability of the data for any particular purpose beyond those originally intended by McBains Ltd. please refer to our standard terms and conditions for further details.

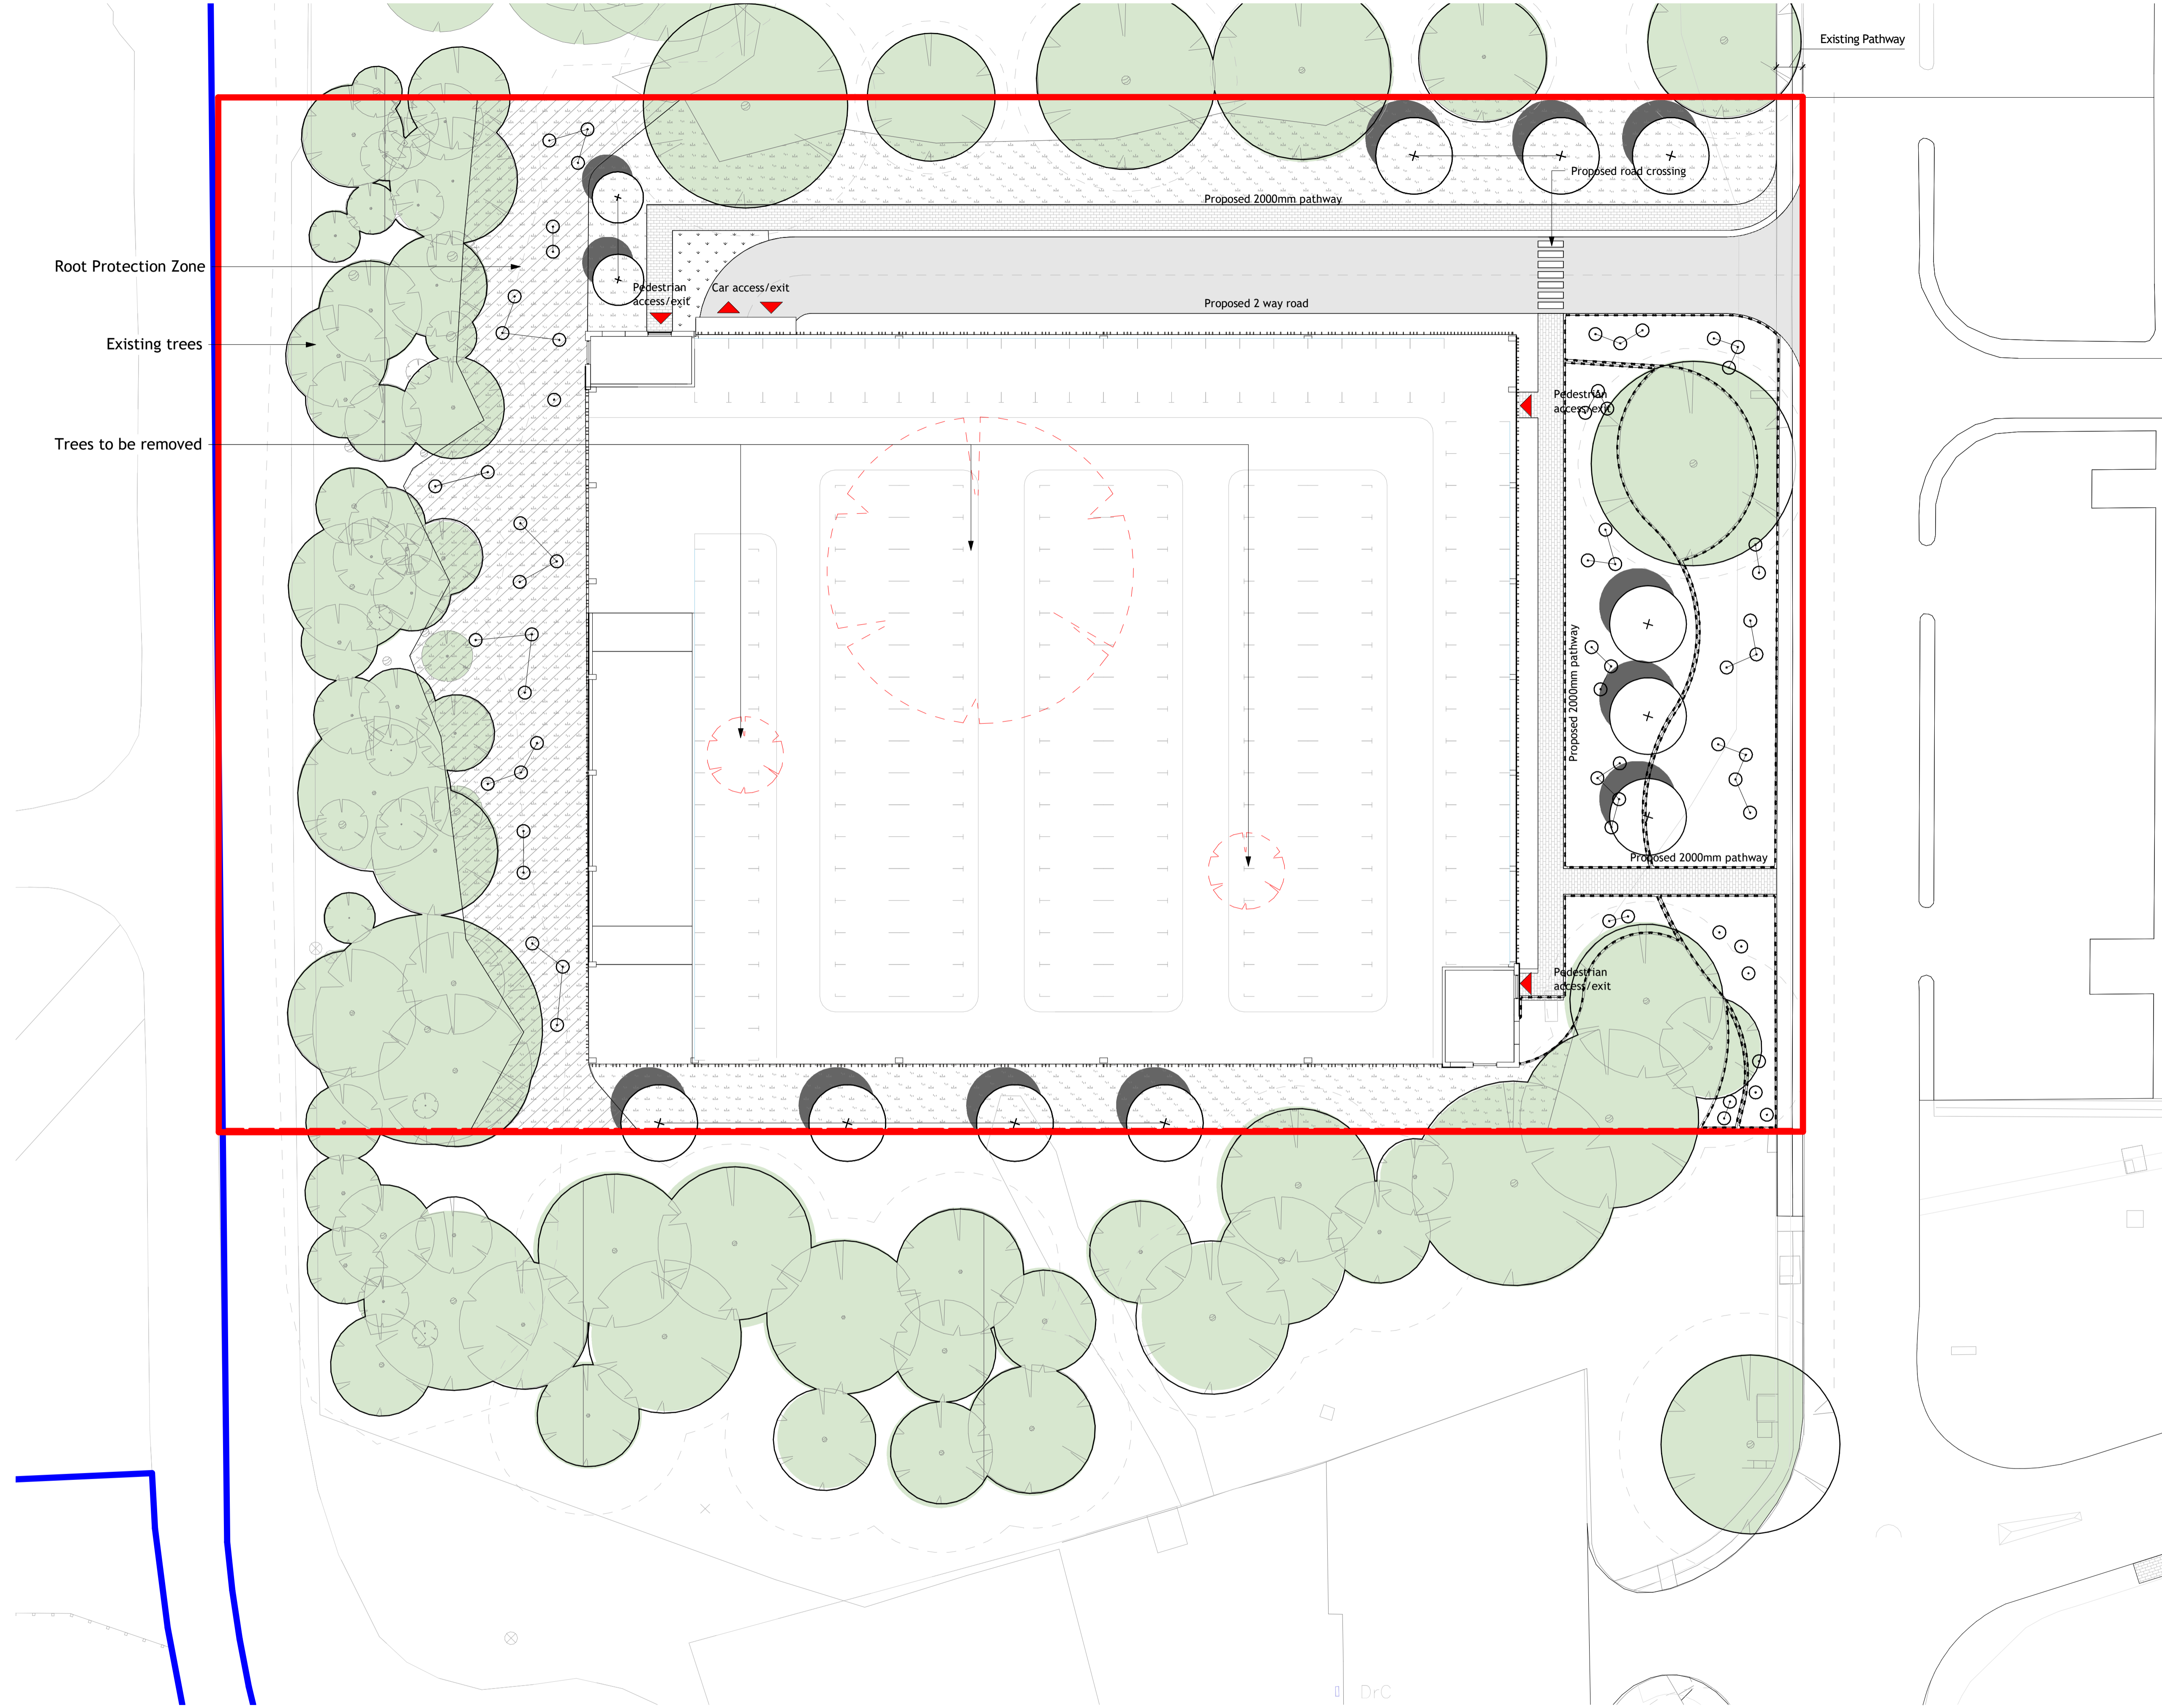

— Site Boundary  
— Ownership Boundary

NOTE: Tree survey shown in context for information.  
 Refer to original survey information for full details.

Root Protection Zone  
 Existing trees  
 Trees to be removed

P6	Issue for Stage Approval	18-02-21
P5	Issue for Stage Approval	10-02-21
P4	Issue for review and comments	03-02-21
P3	Issue for Stage Approval	29-01-21
P2	Issue for review and comments	13-01-21
P1	Draft Issue	05-01-21

Revision	Amendment	Date
KC	LF	AK
Drawn by	Reviewed by	Approved by
60636R	DEC 2020	1 : 250 @ A1
MCB Number	Date Created	Scale @ A1

**McBains**  
 McBains Ltd  
 5th Fl, 26 Finsbury Square London EC2A 1DS  
 +44 (0)20 7786 7900 mcBains.co.uk

Client  
 UKAEA

Project  
 CAR PARKING HUBS


Drawing Title  
 PARKING HUB 1  
 PROPOSED SITE PLAN  
 FOR PLANNING

**ARCHITECTURE**

Drawing / Document Reference										Status
UKA13	MCB	SI	ZZ	DR	A	- 0105	S4	P6		
Project Idm	Originator	Zone	Level	Type	Discipline	Number	Suitability	Revision		



BIM Transmittal Disclaimer  
 McBains Ltd makes no express or implied warranties with respect to the character, function, or capabilities of the data (inclusive of 3rd party data incorporated within), or the suitability of the data for any particular purpose beyond those originally intended by McBains Ltd. please refer to our standard terms and conditions for further details.

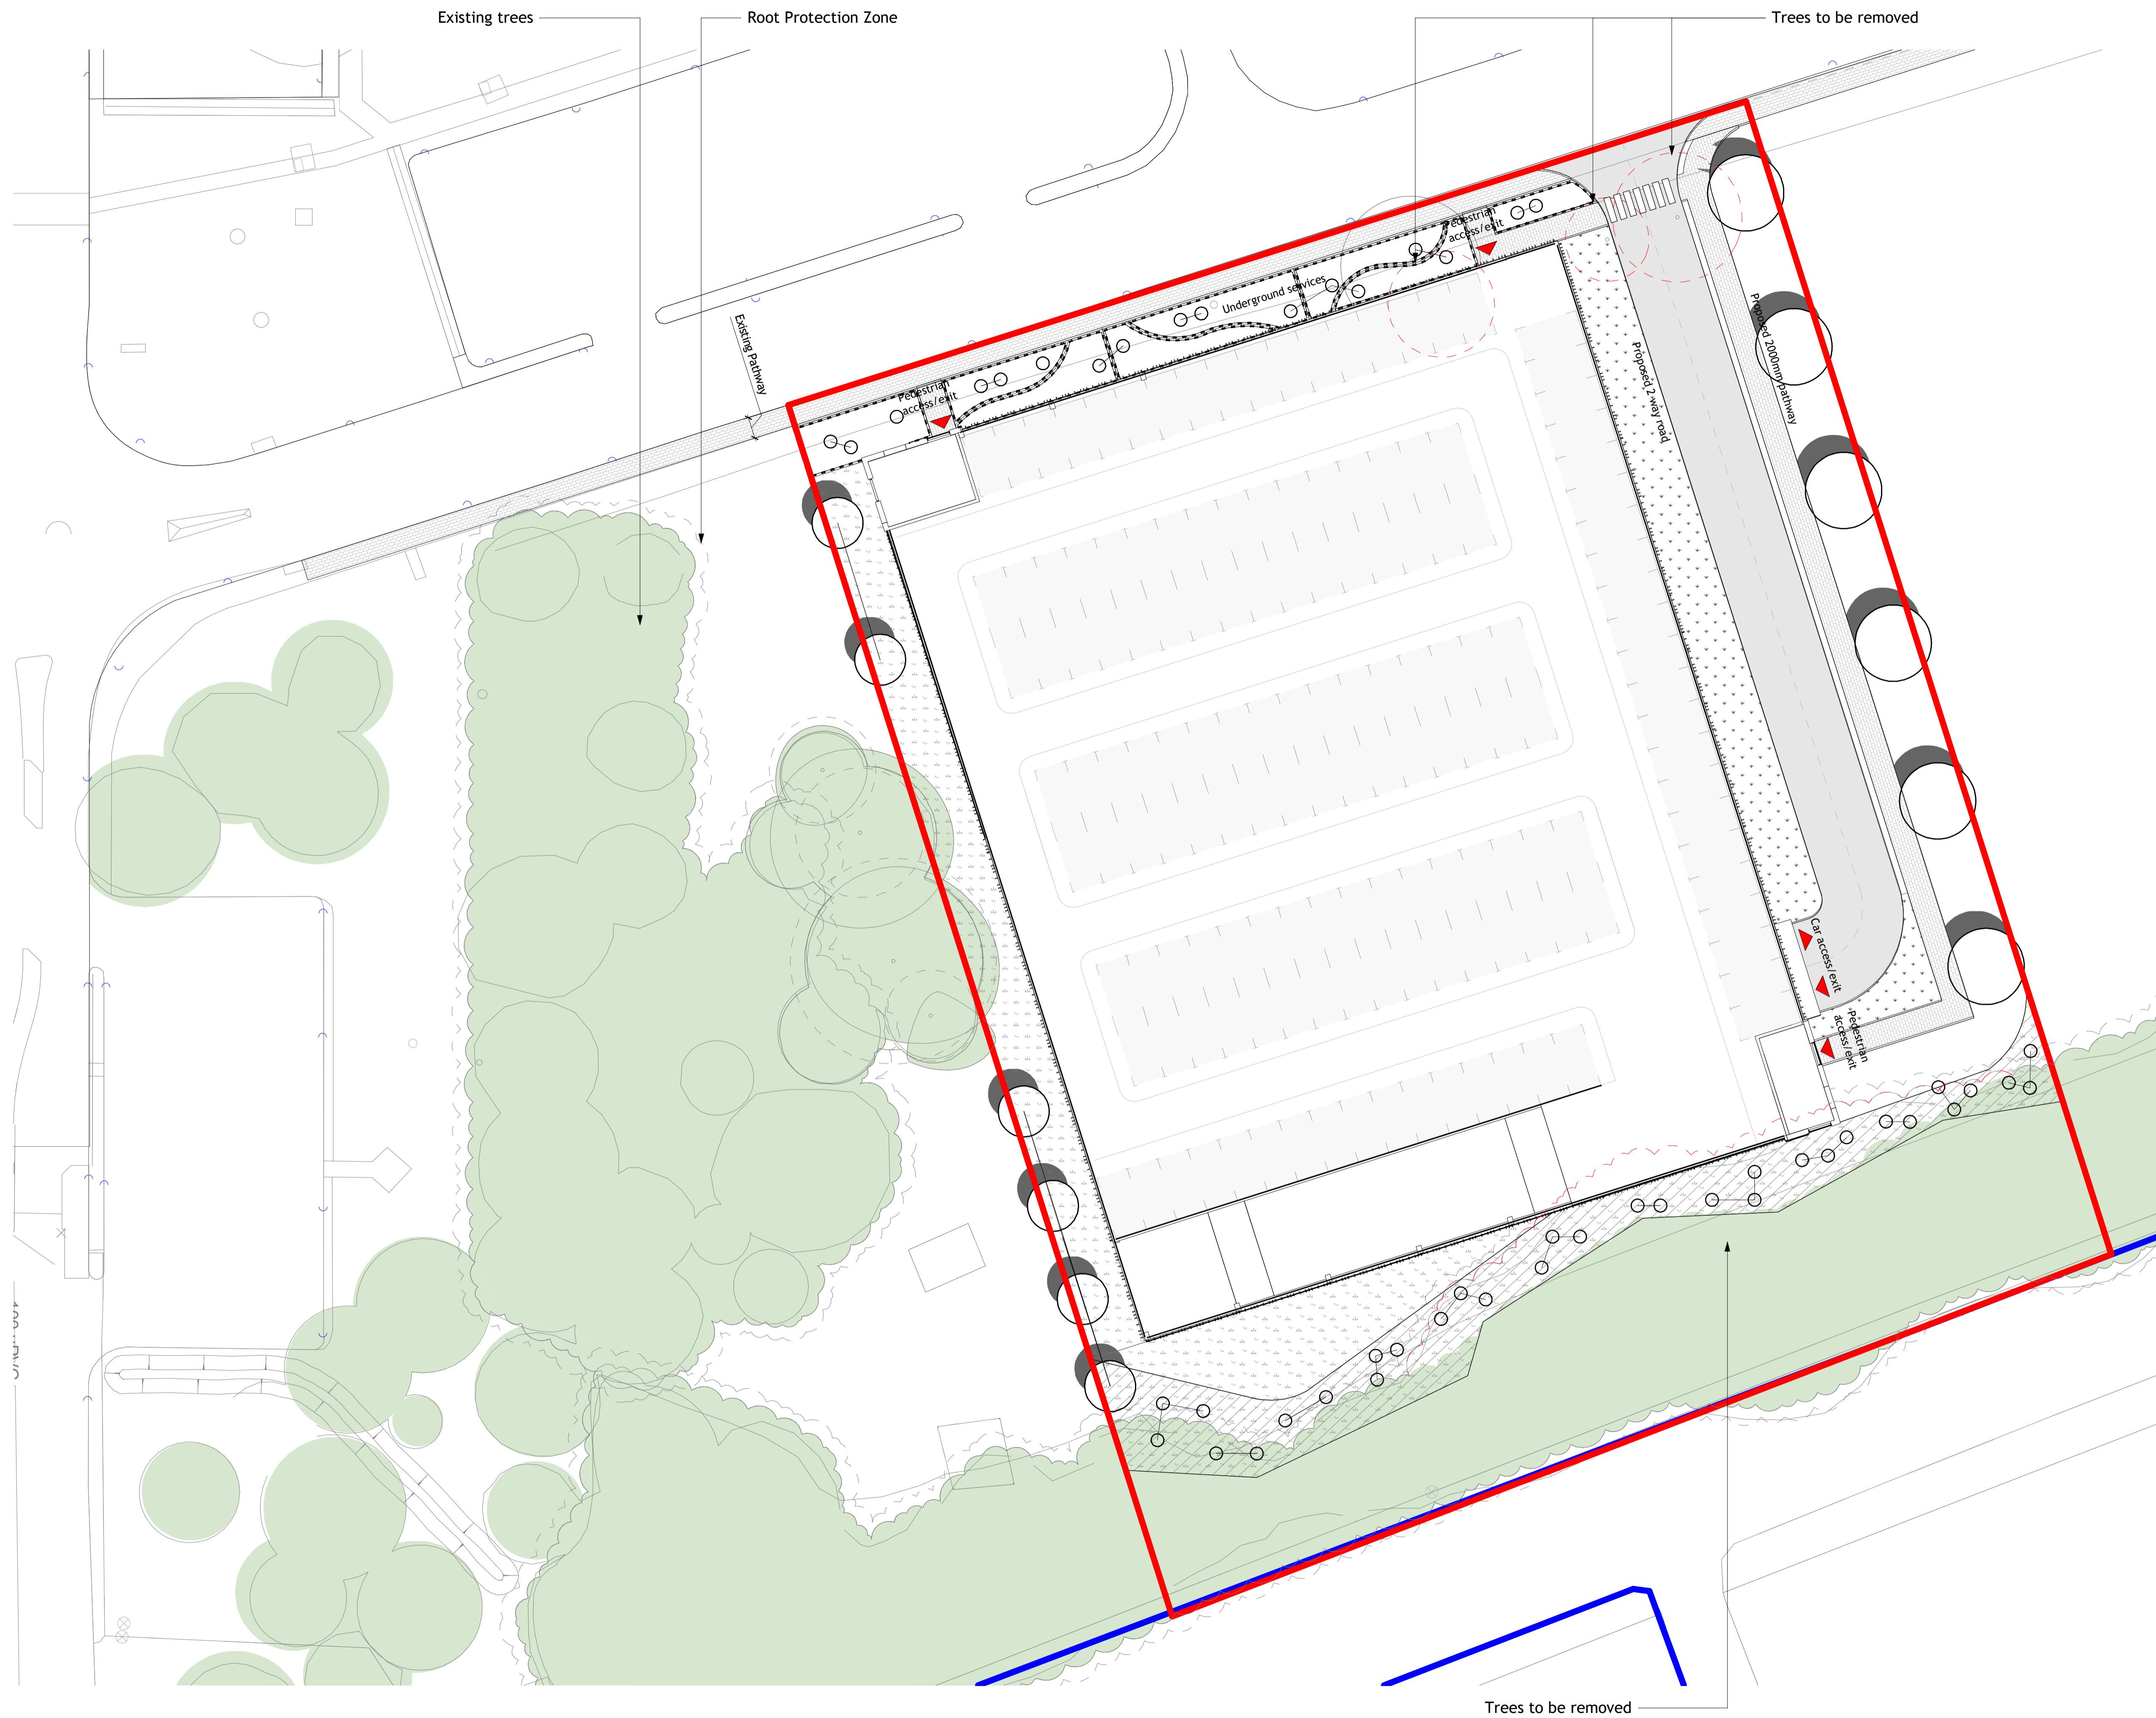

— Site Boundary  
— Ownership Boundary

NOTE: Tree survey shown in context for information.  
 Refer to original survey information for full details.

P3	Issue for Stage Approval	18-02-21
P2	Issue for Stage Approval	10-02-21
P1	Issue for review and comments	03-02-21
Revision	Author	Date
LF	AK	MB
Drawn by	Reviewed by	Approved by
60636R	JAN 2021	1 : 250 @ A1
MCB Number	Date Created	Scale @ A1

**McBains**  
 McBains Ltd  
 5th Fl, 26 Finsbury Square London EC2A 1DS  
 +44 (0)20 7786 7900 mcbaains.co.uk


Client  
 UKAEA

Project  
 CAR PARKING HUBS

Drawing Title  
 PARKING HUB 2  
 PROPOSED SITE PLAN  
 FOR PLANNING

<b>ARCHITECTURE</b>					
Drawing / Document Reference					
UKA13	MCB	SI	ZZ	DR	A - 0107
Project Id	Originator	Zone	Level	Type	Discipline
					Number
					Suitability
					Revision
					S4 - P3

BIM Transmittal Disclaimer  
 McBains Ltd makes no express or implied warranties with respect to the character, function, or capabilities of the data (inclusive of 3rd party data incorporated within), or the suitability of the data for any particular purpose beyond those originally intended by McBains Ltd. please refer to our standard terms and conditions for further details.

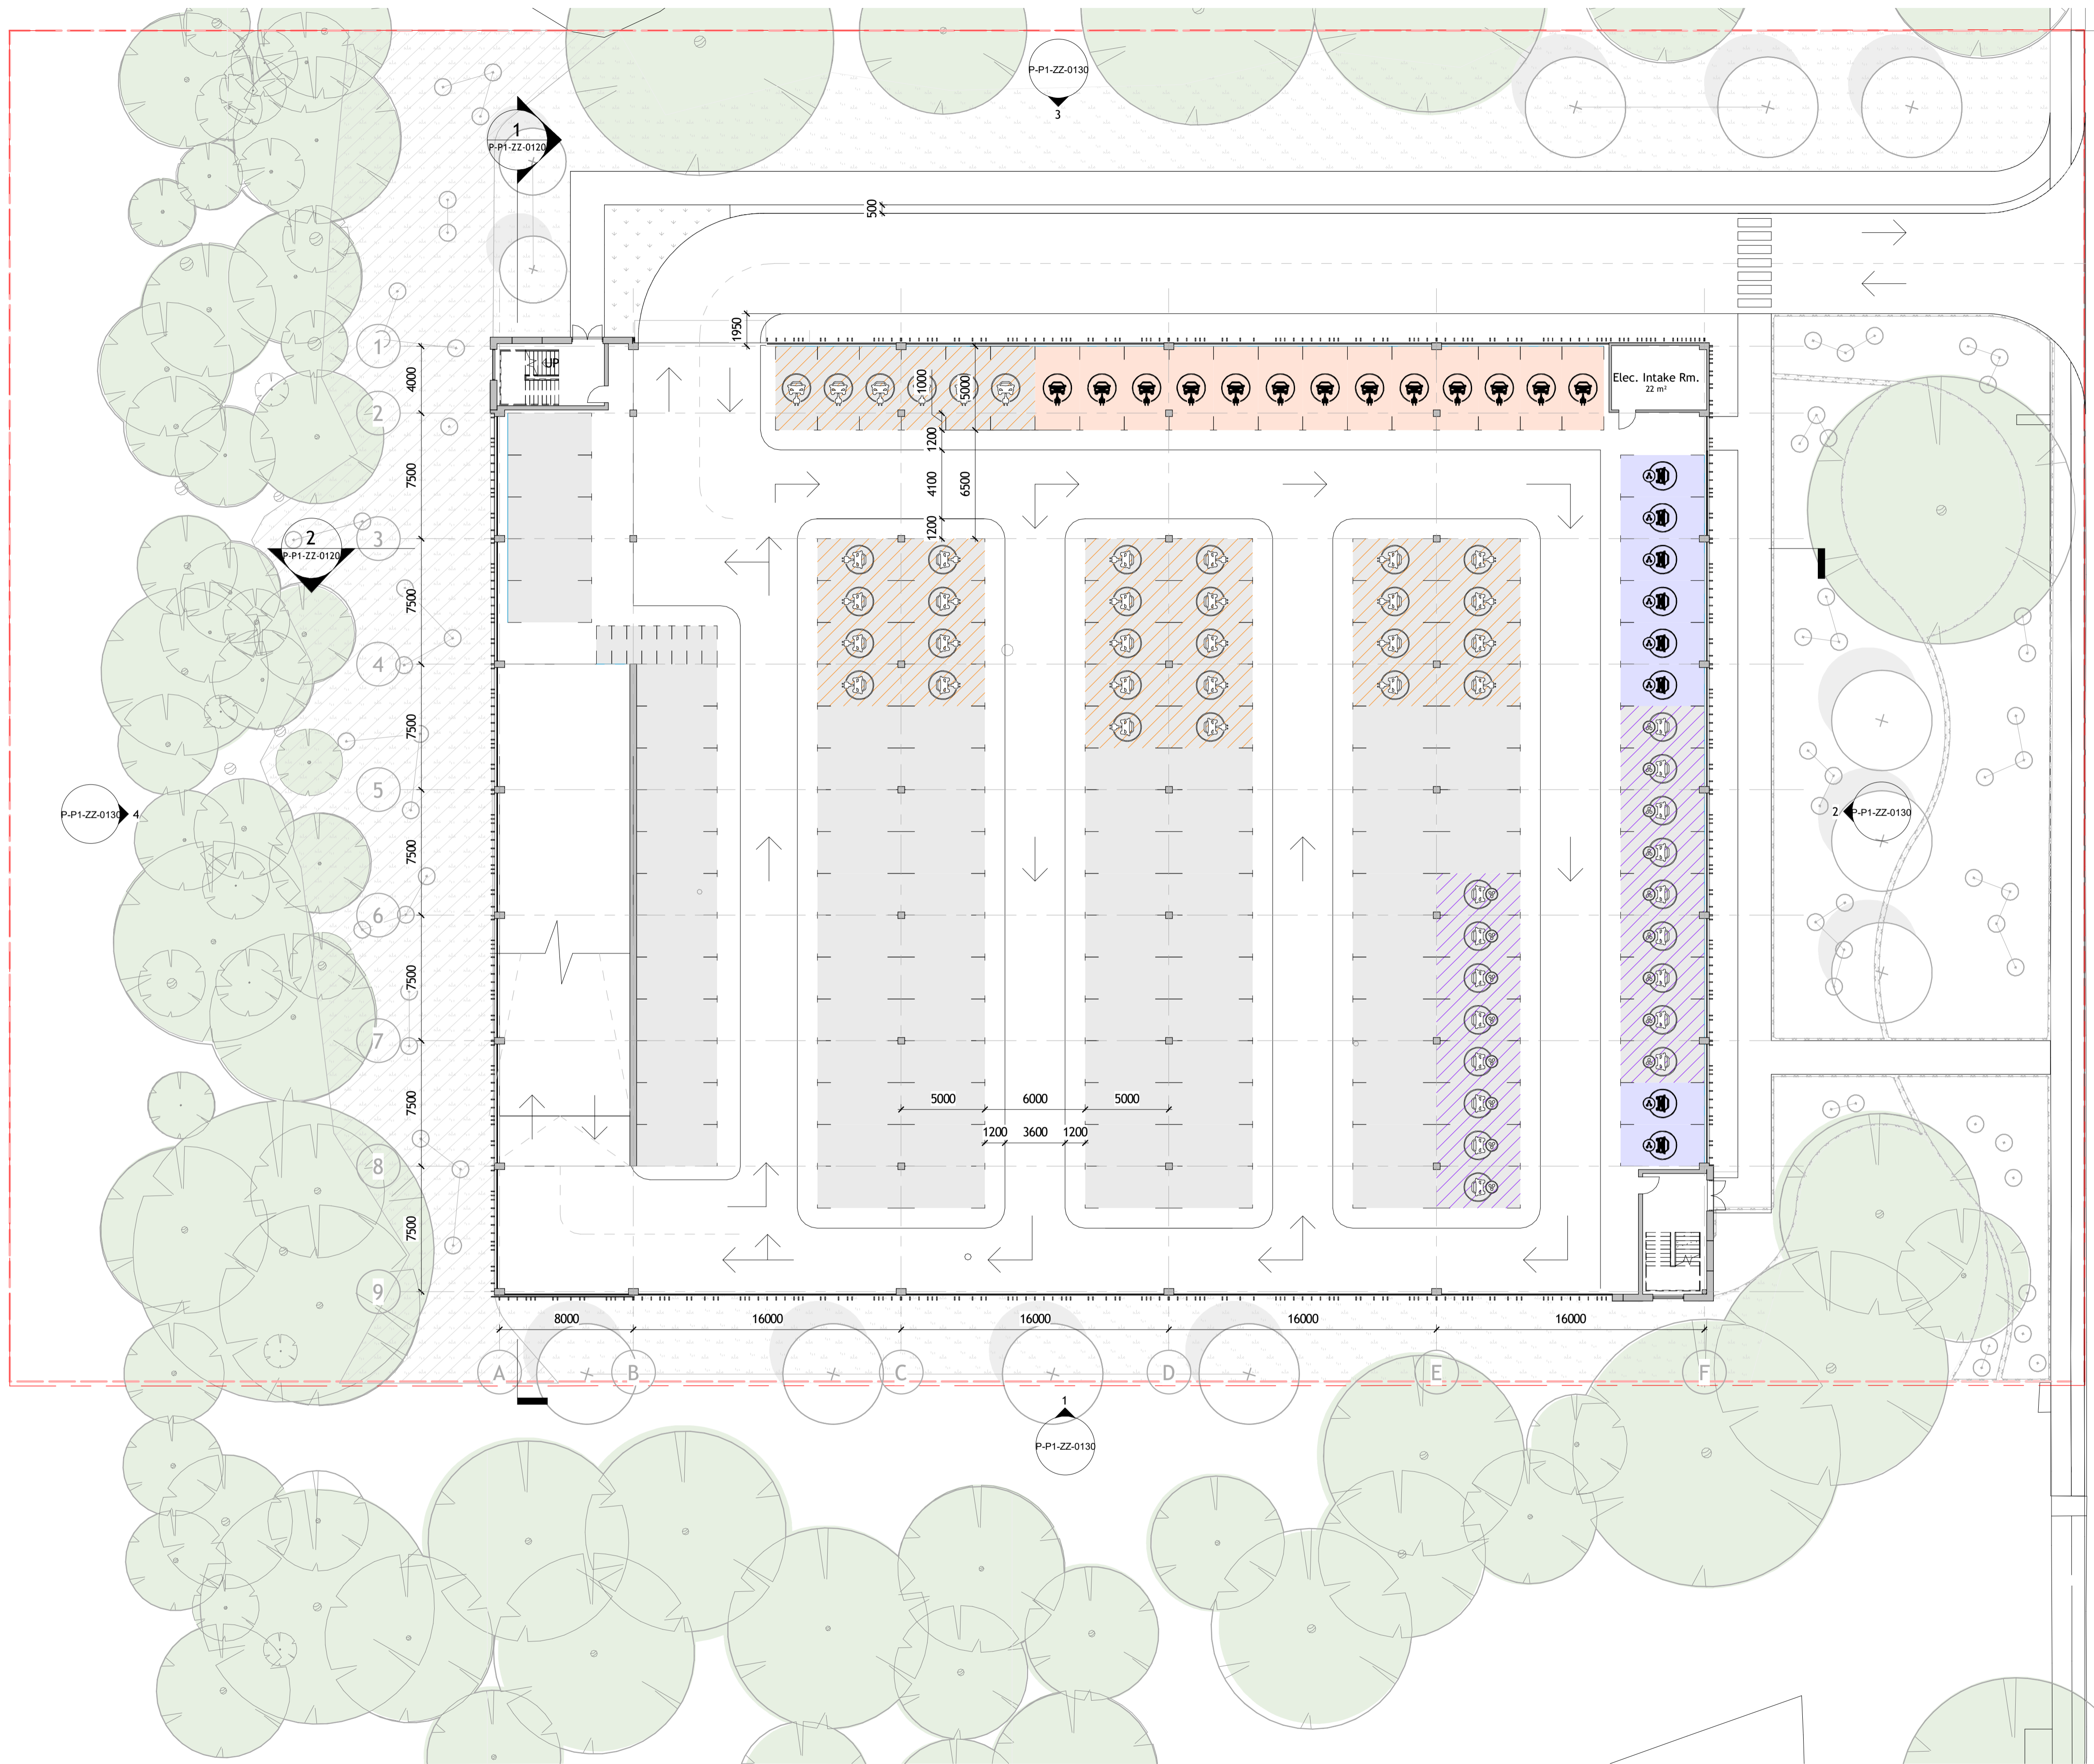

**Parking Hub 1**

A-P1-Level 00-FFL  
Car Bays

Car Sharing Group - Phase 1	8
Car Sharing Group - Phase 2	17
EV - Phase 1	13
EV - Phase 2	32
Standard	79
<b>Total</b>	<b>149</b>

A-P1-Level 01-FFL  
Car Bays

Standard	148
<b>Total</b>	<b>148</b>

A-P1-Level 02-FFL  
Car Bays

Standard	151
<b>Total</b>	<b>151</b>

**Total Car Bays**

<b>Total Car Bays</b>	<b>448</b>
-----------------------	------------

A-P1-Level 00-FFL  
Motorbike Bays

Standard	8
<b>Total Parking Spaces</b>	<b>8</b>

Standard parking bay  
P1 P2 Car sharing group bay  
P1 P2 Electric vehicle charging bay

Minimum car bay dimension is 2.5m x 5m  
Motorbike bay dimension is 0.9m x 2.3m

P6	Issue for Stage Approval	18-02-21
P5	Issue for Stage Approval	10-02-21
P4	Issue for review and comments	03-02-21
P3	Issue for review and comments	13-01-21
P2	Draft Issue	05-01-21
P1	Draft Issue	16-12-20

Revision	Amendment	Date
KC	LF	AK
Drawn by	Reviewed by	Approved by
60636R	DEC 2020	1 : 200 @ A1
MCB Number	Date Created	Scale @ A1

**McBains**  
McBains Ltd  
5th Fl, 26 Finsbury Square London EC2A 1DS  
+44 (0)20 7786 7900 mcBains.co.uk

Client  
UKAEA

Project  
CAR PARKING HUBS

Drawing Title  
PARKING HUB 1  
GROUND FLOOR GENERAL ARRANGEMENT  
FOR PLANNING

**ARCHITECTURE**

Drawing / Document Reference		Status
UKA13 - MCB - P1 - 00 - DR - A - 0110		S4 - P6
Project Idm	Originator	Zone
	Level	Type
	Discipline	Number
	Suitability	Revision

BM Transmittal Disclaimer  
McBains Ltd makes no express or implied warranties with respect to the character, function, or capabilities of the data (inclusive of 3rd party data incorporated within), or the suitability of the data for any particular purpose beyond those originally intended by McBains Ltd. please refer to our standard terms and conditions for further details.

**1 GROUND FLOOR GENERAL ARRANGEMENT**  
1 : 200



**Parking Hub 2**

A-P1-Level 00-FFL  
Car Bays

Car Sharing Group - Phase 1	8
Car Sharing Group - Phase 2	17
EV - Phase 1	13
EV - Phase 2	32
Standard	79
<b>Total</b>	<b>149</b>

A-P1-Level 01-FFL  
Car Bays

Standard	148
<b>Total</b>	<b>148</b>




A-P1-Level 02-FFL  
Car Bays

Standard	151
<b>Total</b>	<b>151</b>

**Total Car Bays 448**

A-P1-Level 00-FFL  
Motorbike Bays

Standard	8
<b>Total Parking Spaces</b>	<b>8</b>

-  Standard parking bay
-  Car sharing group bay
-  Electric vehicle charging bay

Minimum car bay dimension is 2.5m x 5m  
Motorbike bay dimension is 0.9m x 2.3m

P2	Issue for Stage Approval	18-02-21
P1	Issue for Stage Approval	10-02-21
Revision	Amendment	Date
LF	AK	MB
Drawn by	Reviewed by	Approved by
60636R	FEB 2021	1 : 200 @ A1
MCB Number	Date Created	Scale @ A1



McBains Ltd  
5th Fl, 26 Finsbury Square London EC2A 1DS  
+44 (0)20 7786 7900 mcbaains.co.uk

Client  
UKAEA

Project  
CAR PARKING HUBS


Drawing Title  
PARKING HUB 2  
GROUND FLOOR GENERAL ARRANGEMENT  
FOR PLANNING


**ARCHITECTURE**

Project Idm	Originator	Zone	Level	Type	Discipline	Number	Suitability	Revision
UKA13	MCB	P2	00	DR	A	0110	S4	P2

McBains Ltd makes no express or implied warranties with respect to the character, function, or capabilities of the data (inclusive of 3rd party data incorporated within), or the suitability of the data for any particular purpose beyond those originally intended by McBains Ltd. please refer to our standard terms and conditions for further details.

**1 GROUND FLOOR GENERAL ARRANGEMENT**  
1 : 200

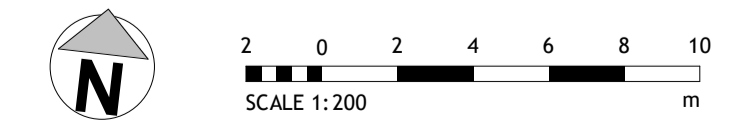

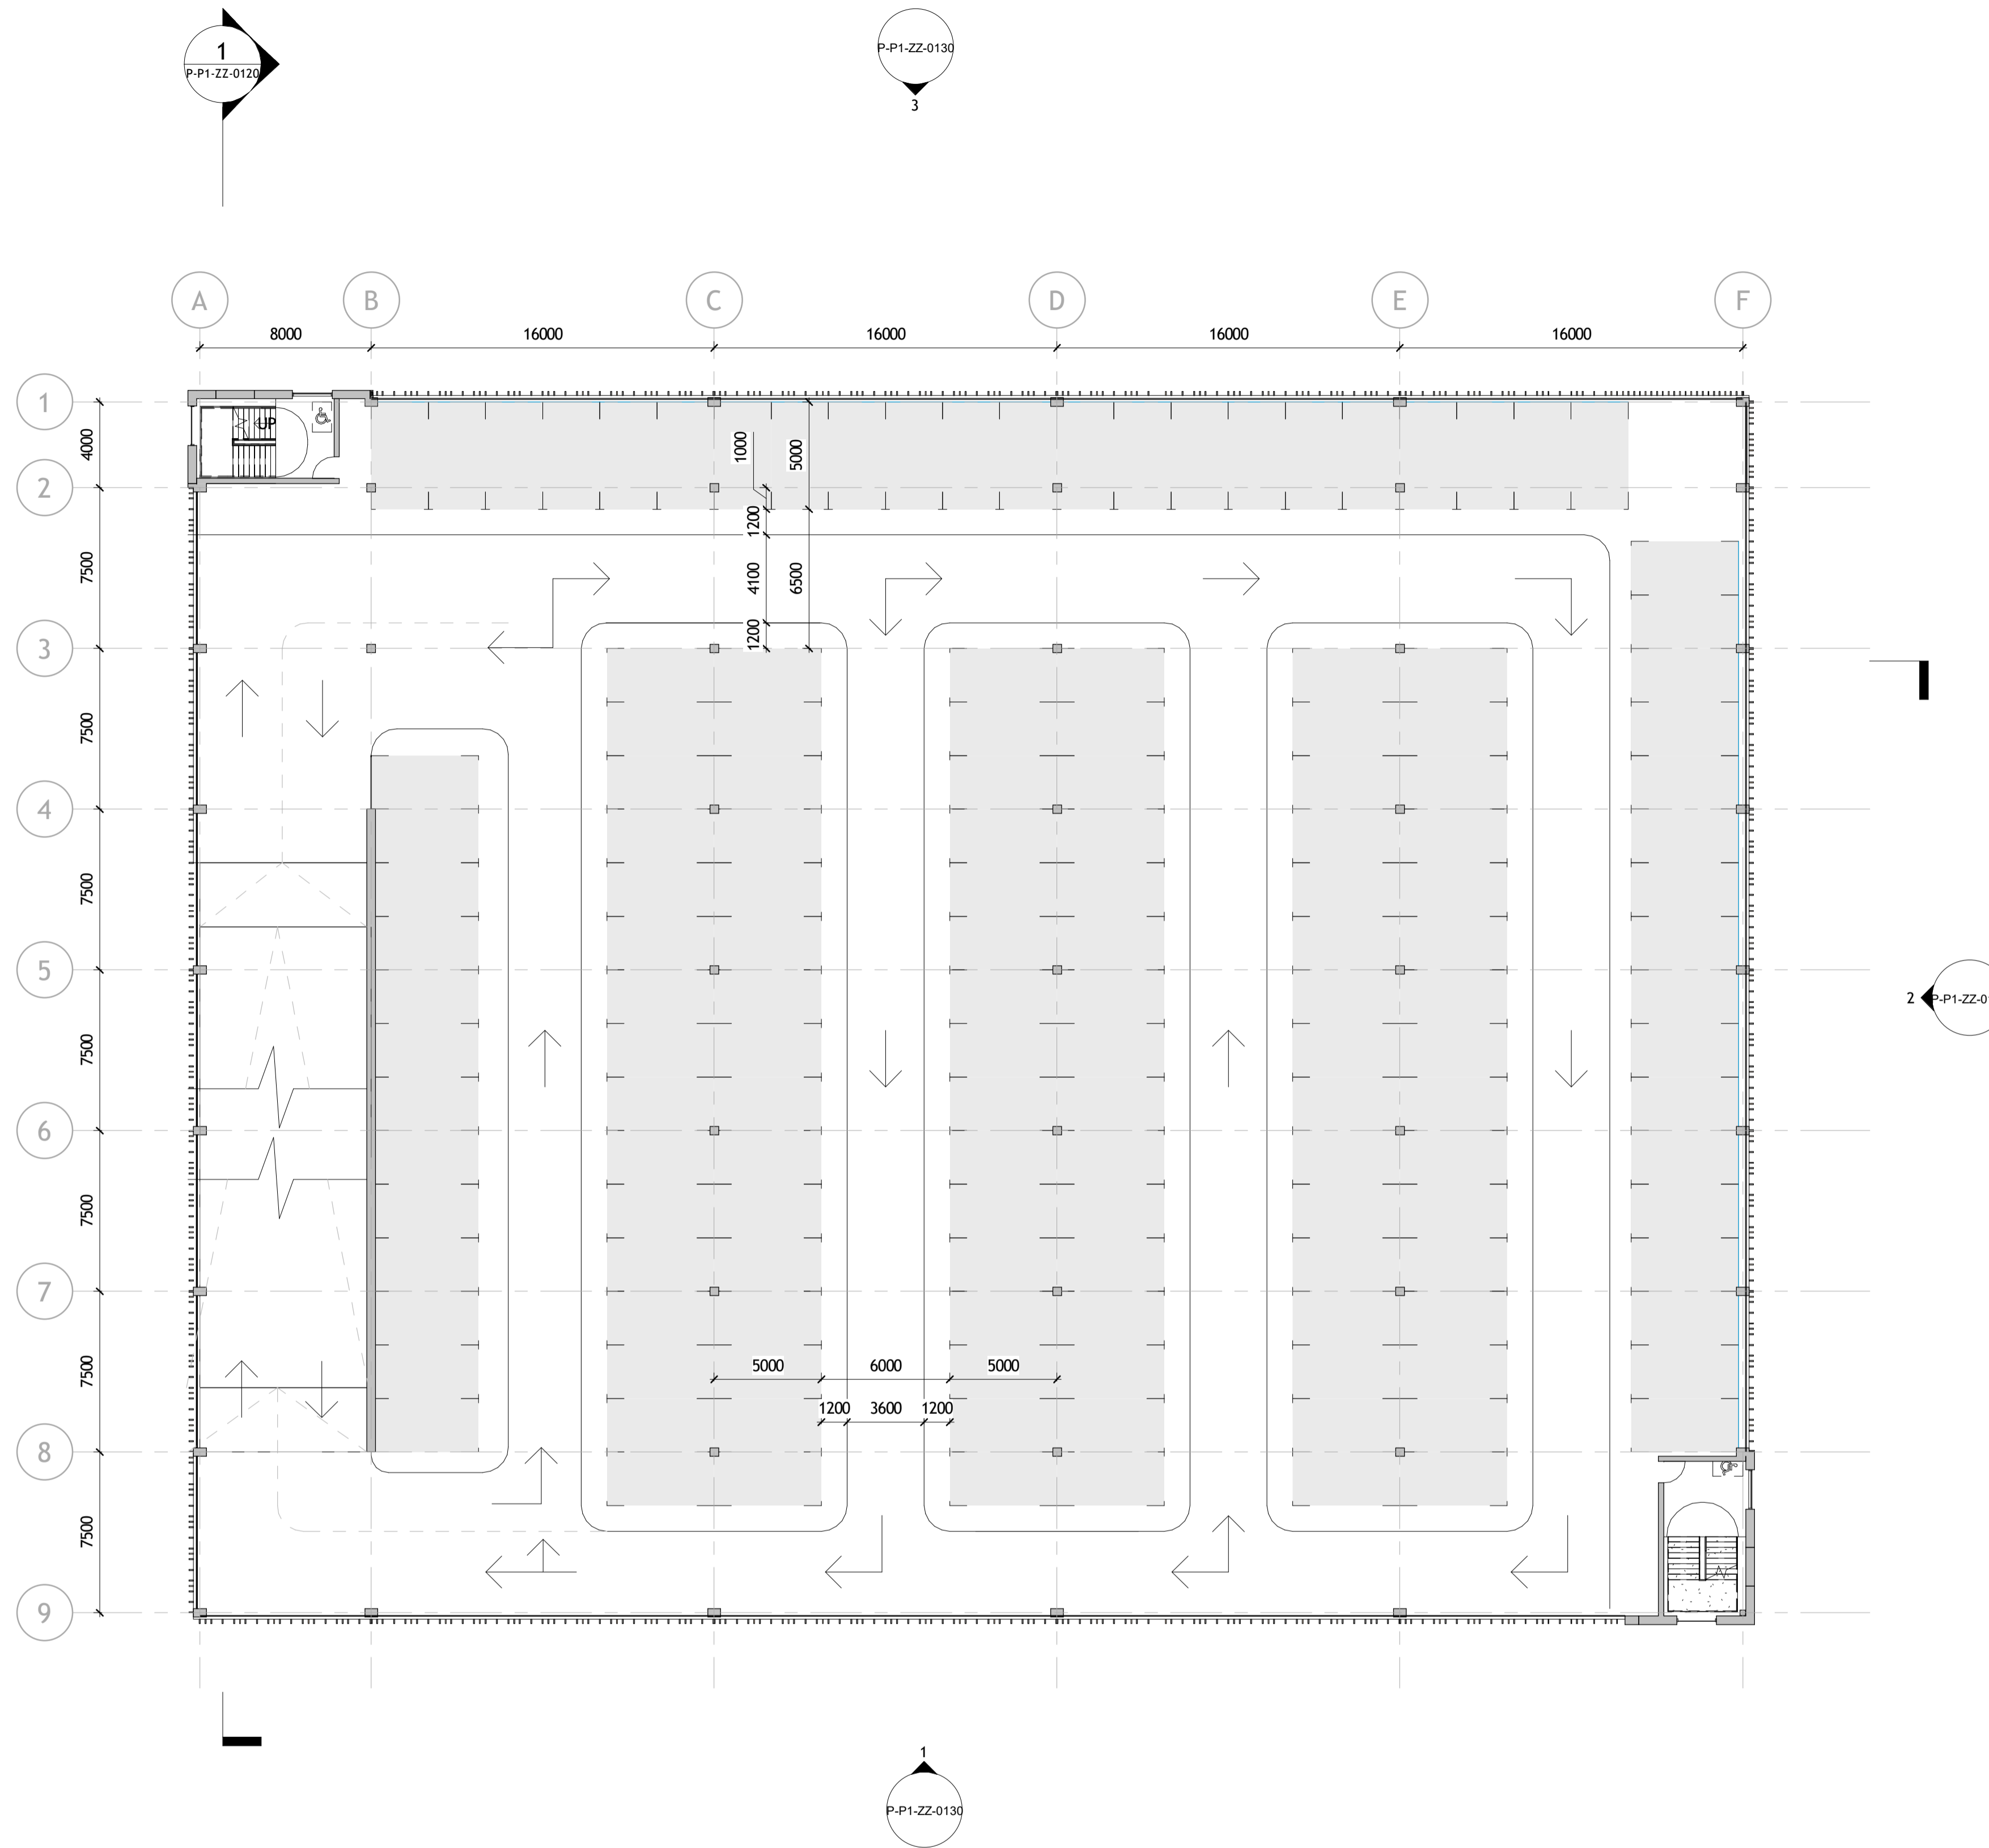

Parking Hub 1

A-P1-Level 00-FFL  
Car Bays

Car Sharing Group - Phase 1	8
Car Sharing Group - Phase 2	17
EV - Phase 1	13
EV - Phase 2	32
Standard	79
	149

A-P1-Level 01-FFL  
Car Bays

Standard	148
	148




A-P1-Level 02-FFL  
Car Bays

Standard	151
	151

Total Car Bays

A-P1-Level 00-FFL  
Motorbike Bays

Standard	8
Total Parking Spaces	8

   -  Standard parking bay
-  Car sharing group bay
-  Electric vehicle charging bay

Minimum car bay dimension is 2.5m x 5m  
Motorbike bay dimension is 0.9m x 2.3m

P5	Issue for Stage Approval	18-02-21
P4	Issue for Stage Approval	10-02-21
P3	Issue for review and comments	03-02-21
P2	Issue for review and comments	13-01-21
P1	Draft Issue	16-12-20

Revision	Amendment	Date
KC	LF	AK
Drawn by	Reviewed by	Approved by
60636R	DEC 2020	1 : 200 @ A1
MCB Number	Date Created	Scale @ A1



McBains Ltd  
5th Fl, 26 Finsbury Square London EC2A 1DS  
+44 (0)20 7786 7900 mcBains.co.uk

Client  
UKAEA


Project  
CAR PARKING HUBS

Drawing Title  
PARKING HUB 1  
LEVEL 01 GENERAL ARRANGEMENT  
FOR PLANNING

# ARCHITECTURE


Drawing / Document Reference										Status
UKA13	MCB	P1	01	DR	A	-	0110	S4	P5	
Project Idm	Originator	Zone	Level	Type	Discipline	Number	Suitability	Revision		

McBains Ltd makes no express or implied warranties with respect to the character, function, or capabilities of the data (inclusive of 3rd party data incorporated within), or the suitability of the data for any particular purpose beyond those originally intended by McBains Ltd. please refer to our standard terms and conditions for further details.

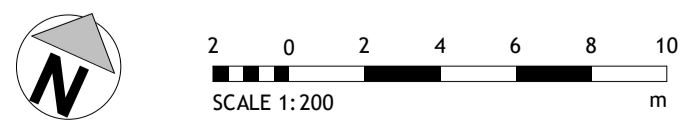

## 1 LEVEL 01 GENERAL ARRANGEMENT

1 : 200

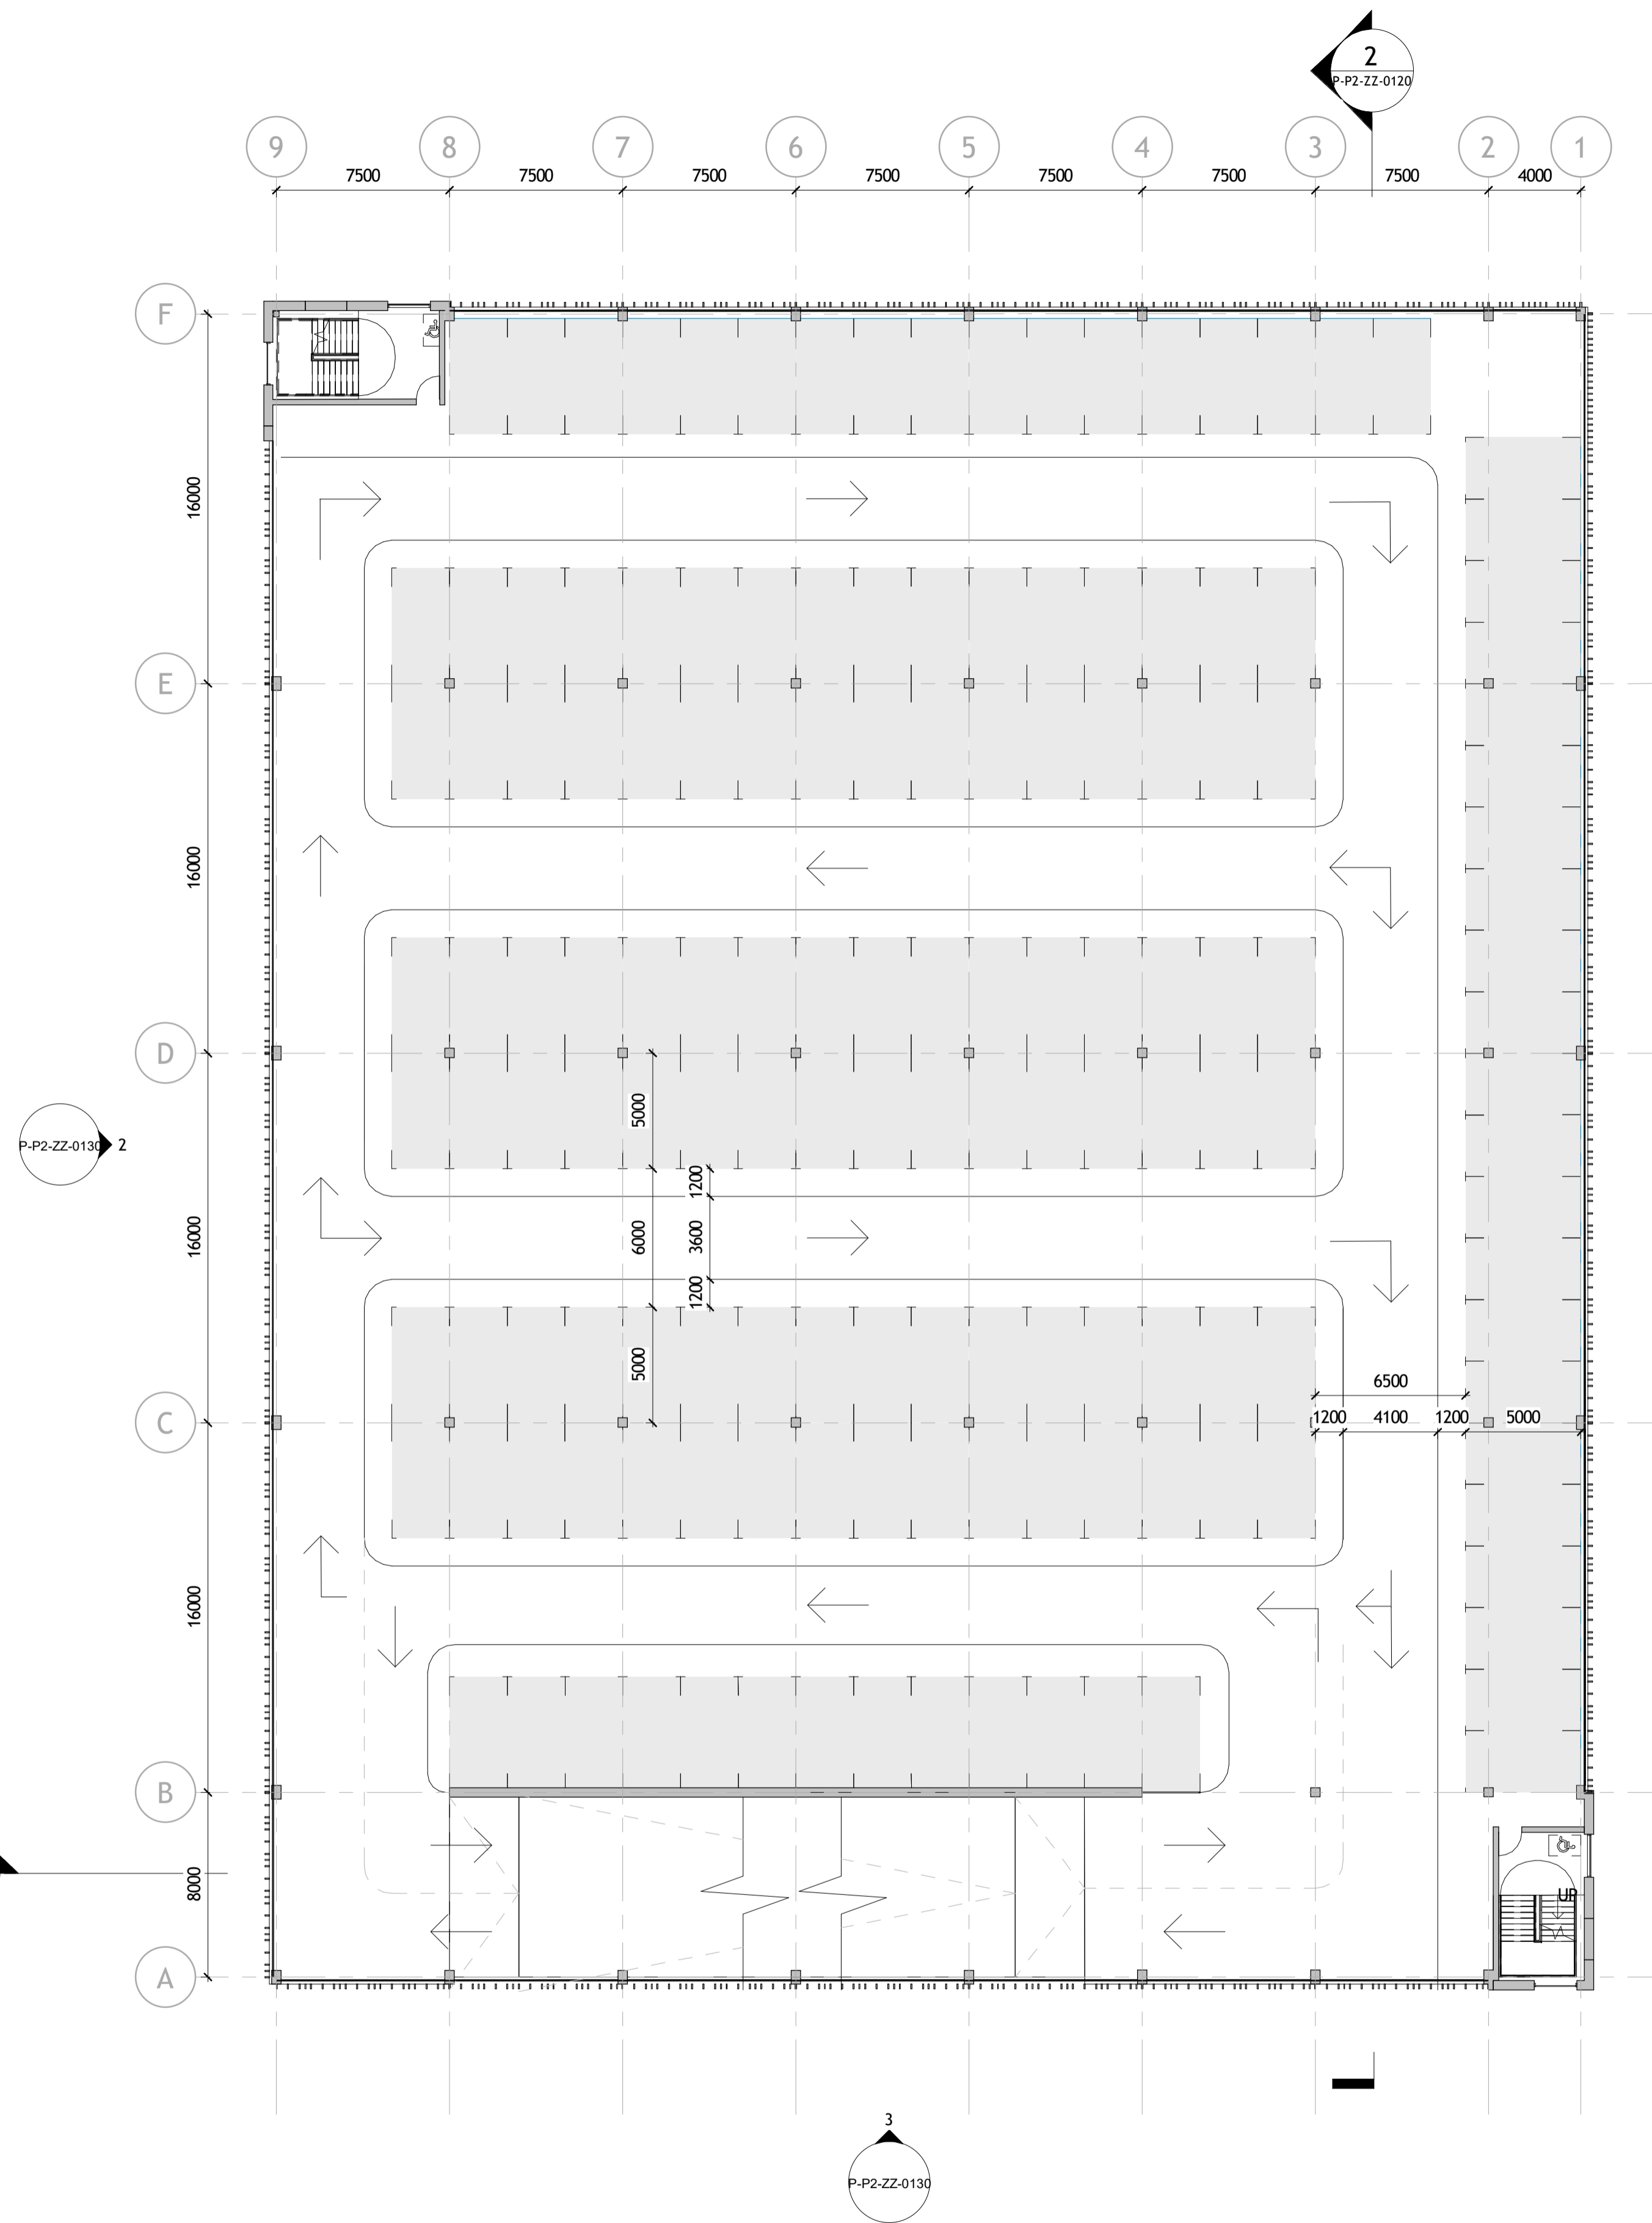

**Parking Hub 2**

A-P1-Level 00-FFL  
Car Bays

Car Sharing Group - Phase 1	8
Car Sharing Group - Phase 2	17
EV - Phase 1	13
EV - Phase 2	32
Standard	79
<b>Total</b>	<b>149</b>

A-P1-Level 01-FFL  
Car Bays

Standard	148
<b>Total</b>	<b>148</b>

A-P1-Level 02-FFL  
Car Bays




Standard	151
<b>Total</b>	<b>151</b>

**Total Car Bays**

<b>Total</b>	<b>448</b>
--------------	------------

A-P1-Level 00-FFL  
Motorbike Bays

Standard	8
<b>Total Parking Spaces</b>	<b>8</b>

   -  Standard parking bay
-  Car sharing group bay
-  Electric vehicle charging bay

Minimum car bay dimension is 2.5m x 5m  
Motorbike bay dimension is 0.9m x 2.3m

P2	Issue for Stage Approval	18-02-21
P1	Issue for Stage Approval	10-02-21
Revision	Amendment	Date
LF	AK	MB
Drawn by	Reviewed by	Approved by
60636R	FEB 2021	1 : 200 @ A1
MCB Number	Date Created	Scale @ A1

**McBains**  
McBains Ltd  
5th Fl, 26 Finsbury Square London EC2A 1DS  
+44 (0)20 7786 7900 mcBains.co.uk

Client  
UKAEA


Project  
CAR PARKING HUBS

Drawing Title  
PARKING HUB 2  
LEVEL 01 GENERAL ARRANGEMENT  
FOR PLANNING


<b>ARCHITECTURE</b>					
Drawing / Document Reference					
Project Id	Originator	Zone	Level	Type	Discipline
UKA13	MCB	P2	01	DR	A
Number					Revision
0110					S4 - P2

BIM Transmittal Disclaimer  
McBains Ltd makes no express or implied warranties with respect to the character, function, or capabilities of the data (inclusive of 3rd party data incorporated within), or the suitability of the data for any particular purpose beyond those originally intended by McBains Ltd. please refer to our standard terms and conditions for further details.

**1 LEVEL 01 GENERAL ARRANGEMENT**  
1 : 200

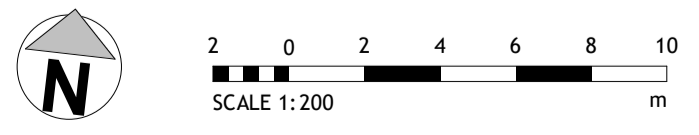



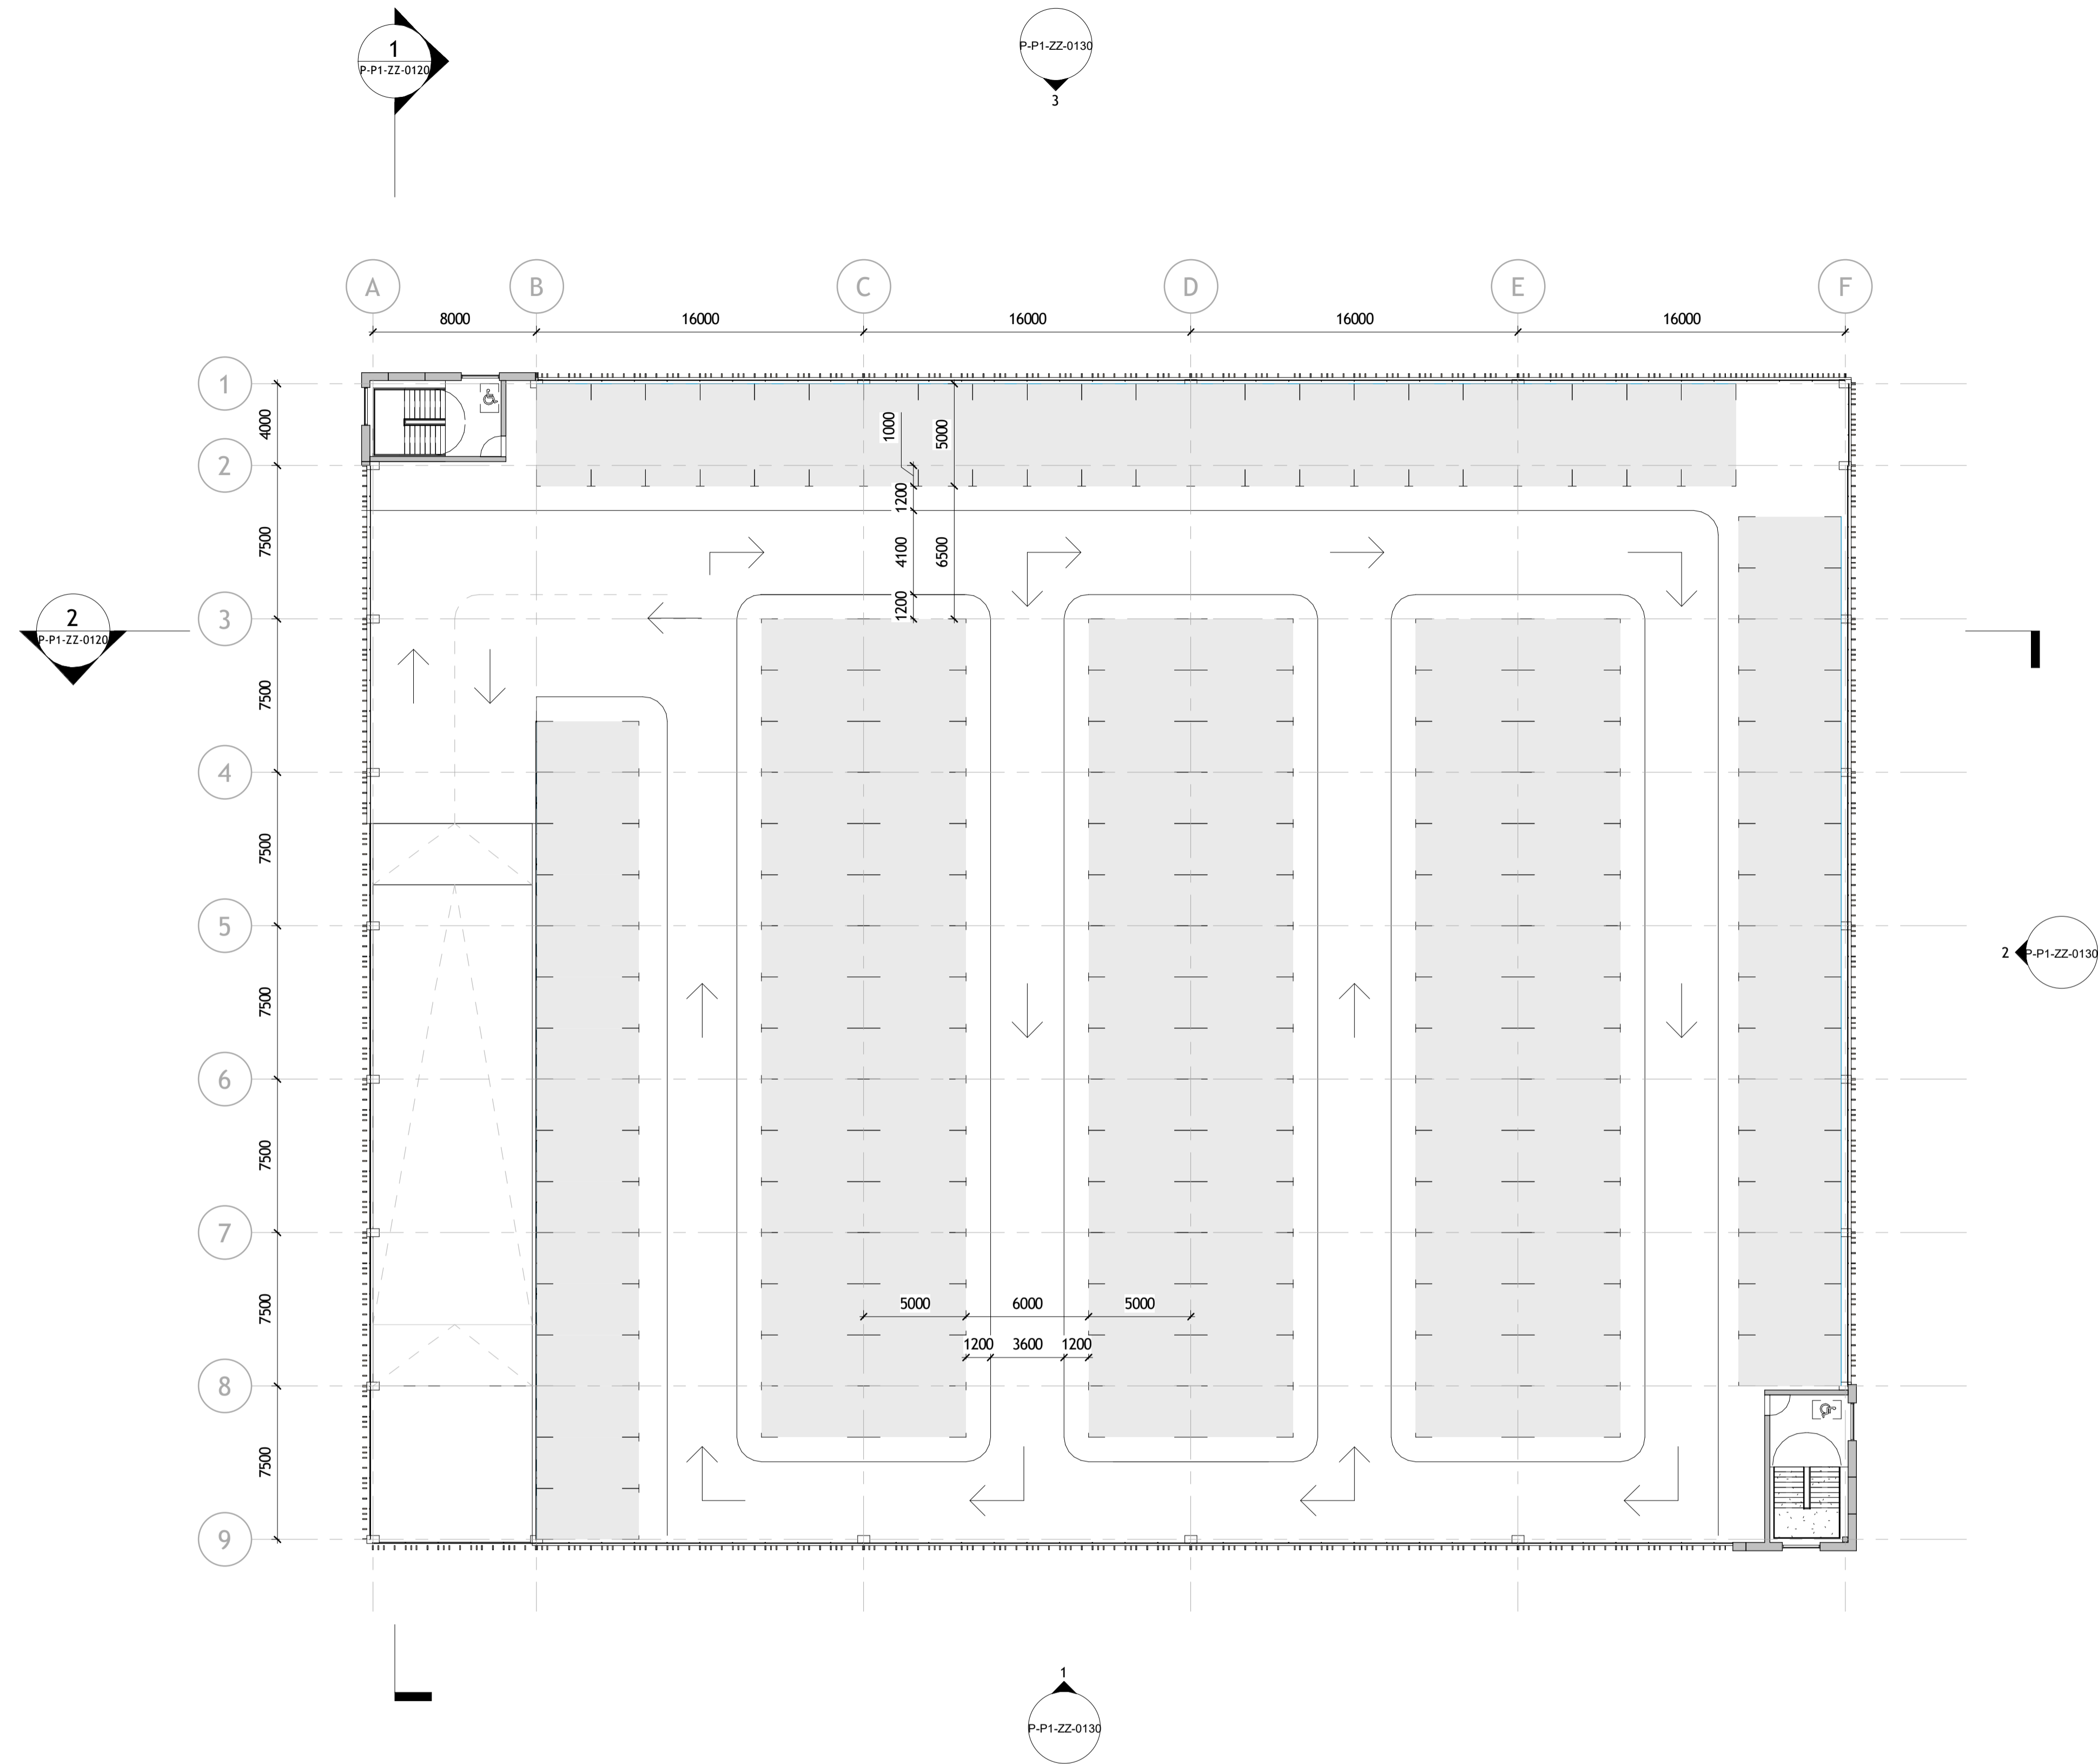

Parking Hub 1

A-P1-Level 00-FFL  
Car Bays

Car Sharing Group - Phase 1	8
Car Sharing Group - Phase 2	17
EV - Phase 1	13
EV - Phase 2	32
Standard	79
<b>Total</b>	<b>149</b>

A-P1-Level 01-FFL  
Car Bays

Standard	148
<b>Total</b>	<b>148</b>




A-P1-Level 02-FFL  
Car Bays

Standard	151
<b>Total</b>	<b>151</b>

**Total Car Bays** 448

A-P1-Level 00-FFL  
Motorbike Bays

Standard	8
<b>Total Parking Spaces</b>	<b>8</b>

-  Standard parking bay
-  Car sharing group bay
-  Electric vehicle charging bay

Minimum car bay dimension is 2.5m x 5m  
Motorbike bay dimension is 0.9m x 2.3m

P5	Issue for Stage Approval	18-02-21
P4	Issue for Stage Approval	10-02-21
P3	Issue for review and comments	03-02-21
P2	Issue for review and comments	13-01-21
P1	Draft Issue	16-12-20

Revision	Amendment	Date
KC	LF	AK
Drawn by	Reviewed by	Approved by
60636R	DEC 2020	1 : 200 @ A1
MCB Number	Date Created	Scale @ A1



McBains Ltd  
5th Fl, 26 Finsbury Square London EC2A 1DS  
+44 (0)20 7786 7900 mcbaains.co.uk


Client  
UKAEA


Project  
CAR PARKING HUBS

Drawing Title  
PARKING HUB 1  
LEVEL 02 GENERAL ARRANGEMENT  
FOR PLANNING

ARCHITECTURE									
Drawing / Document Reference									
UKA13 - MCB - P1 - 02 - DR - A - 0110	Status S4 - P5								
Project Idm	Originator	Zone	Level	Type	Discipline	Number	Suitability	Revision	

McBains Ltd makes no express or implied warranties with respect to the character, function, or capabilities of the data (inclusive of 3rd party data incorporated within), or the suitability of the data for any particular purpose beyond those originally intended by McBains Ltd. please refer to our standard terms and conditions for further details.

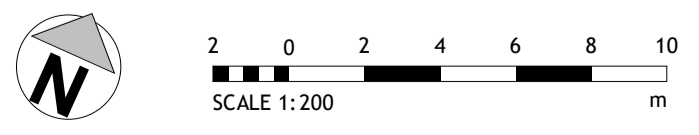

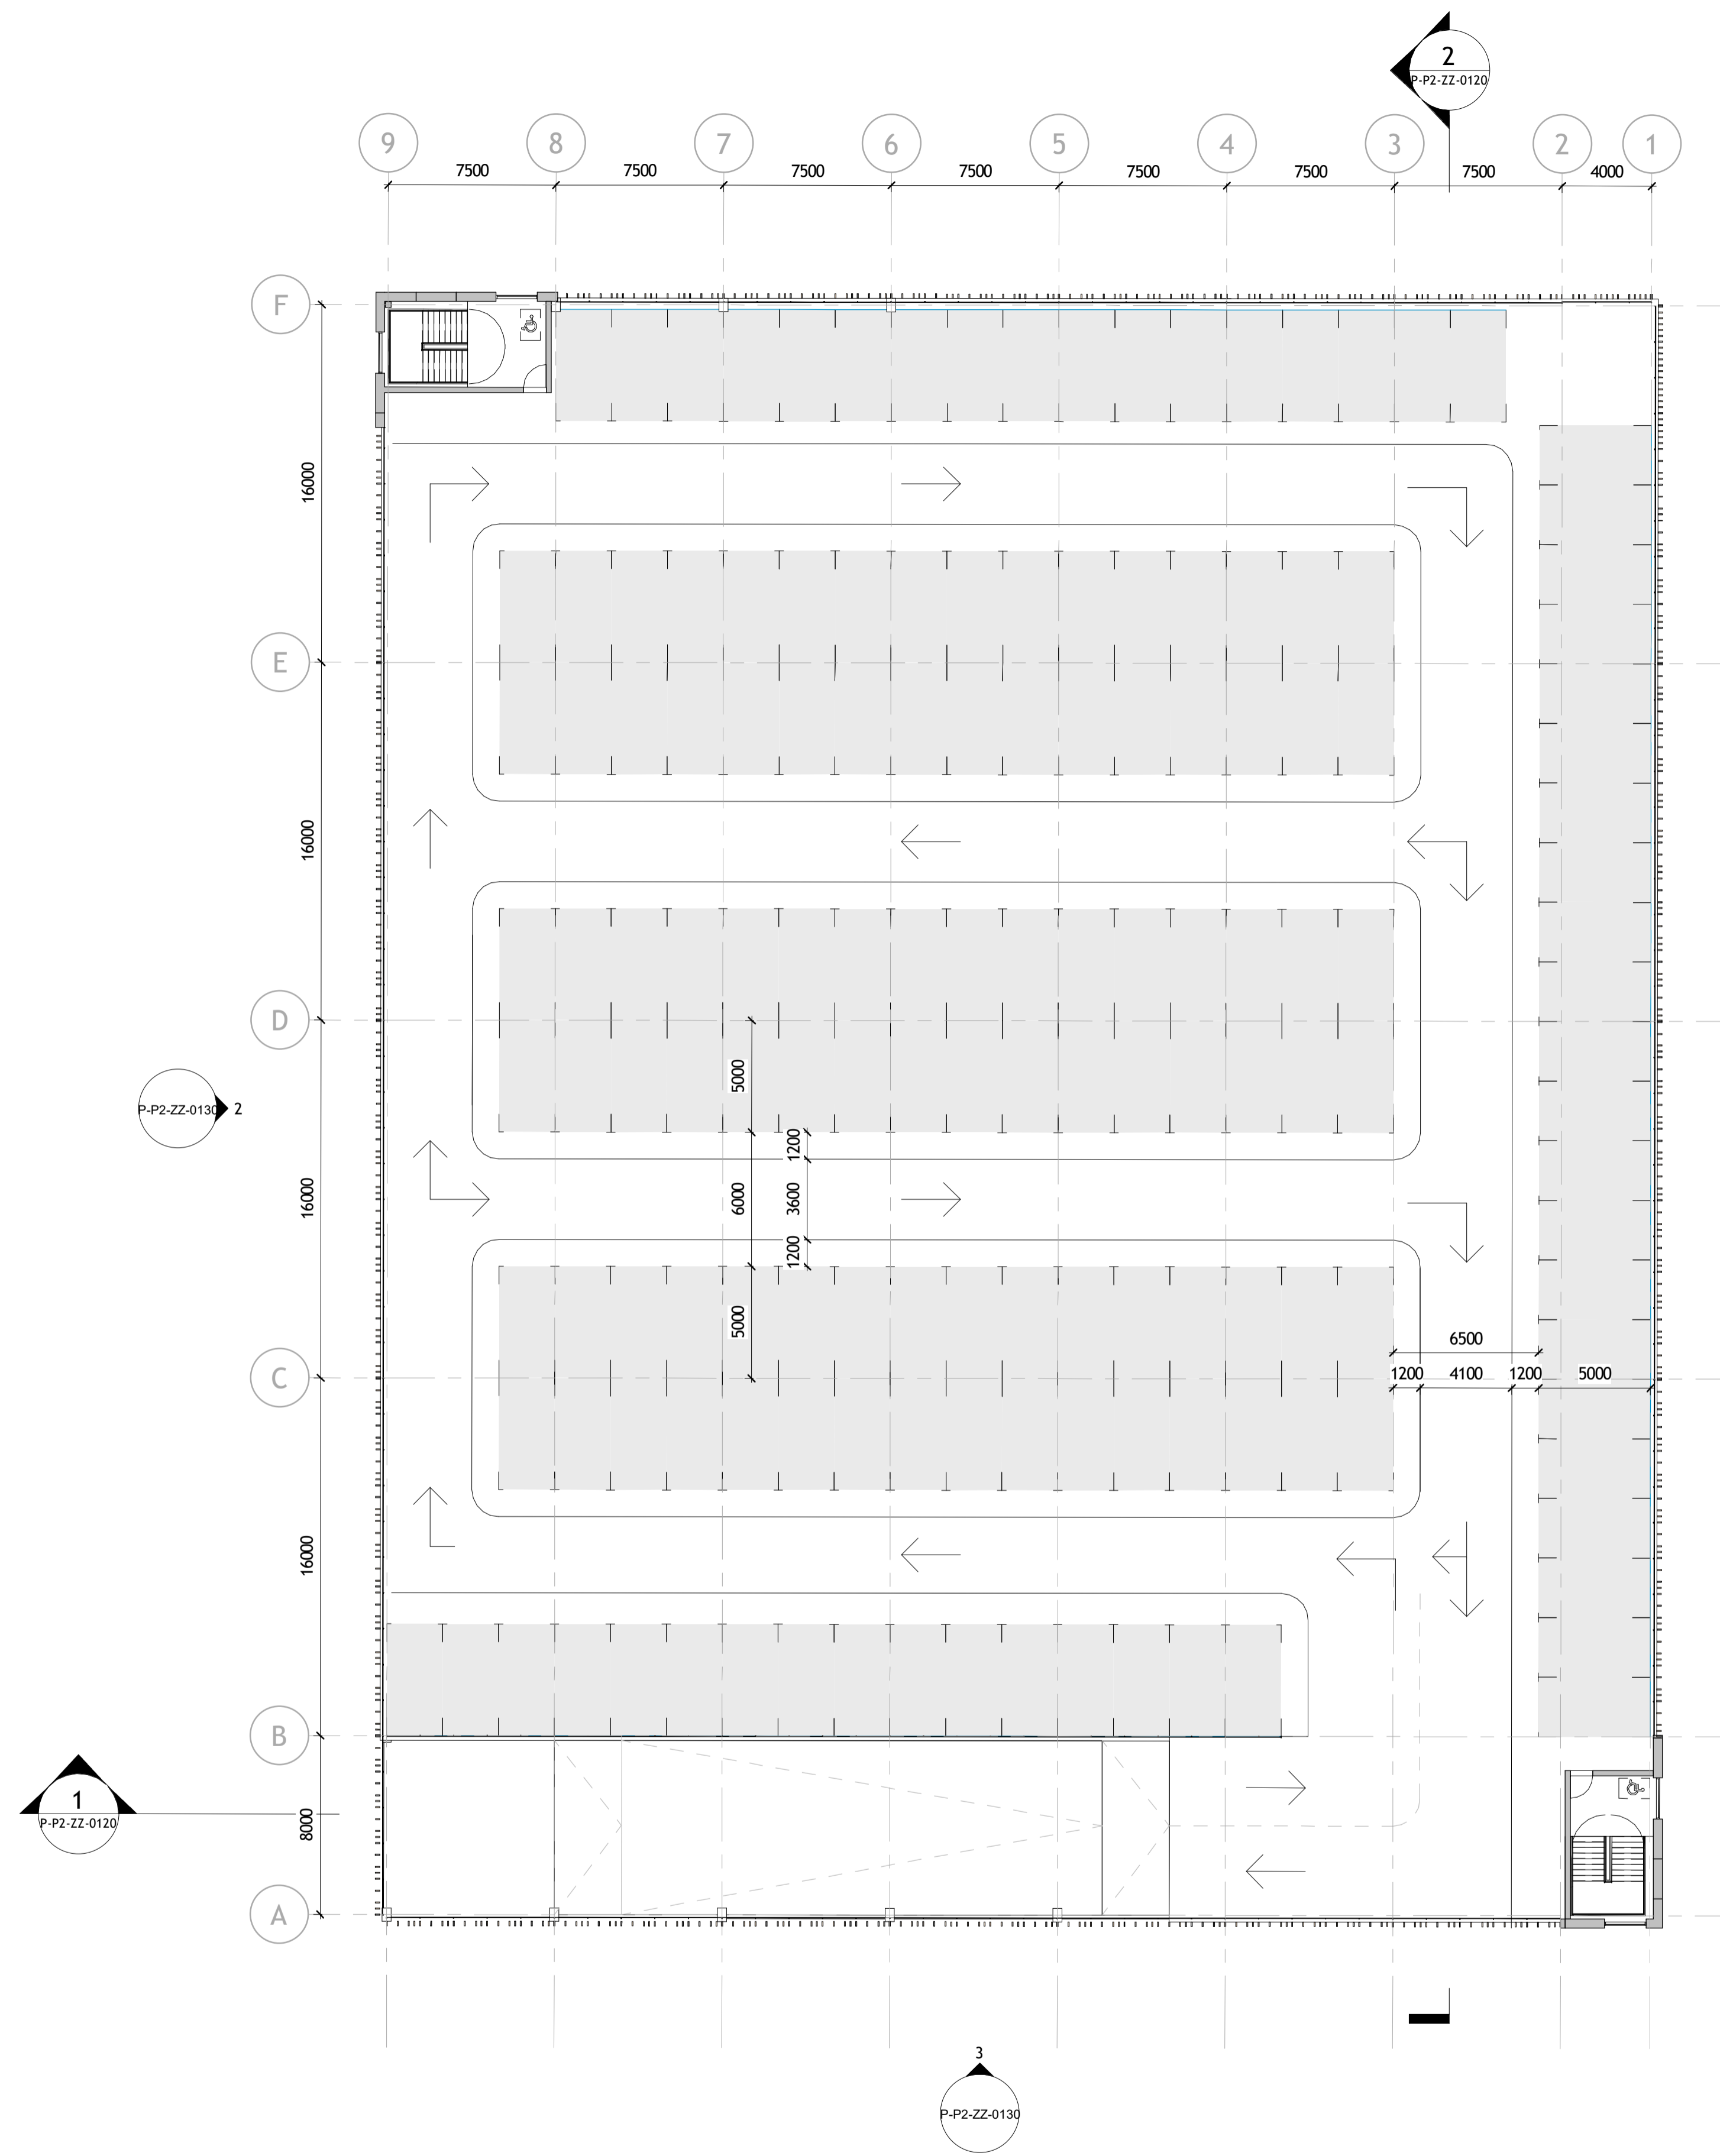

**Parking Hub 2**

A-P1-Level 00-FFL  
Car Bays

Car Sharing Group - Phase 1	8
Car Sharing Group - Phase 2	17
EV - Phase 1	13
EV - Phase 2	32
Standard	79
<b>Total</b>	<b>149</b>

A-P1-Level 01-FFL  
Car Bays

Standard	148
<b>Total</b>	<b>148</b>

A-P1-Level 02-FFL  
Car Bays

Standard	151
<b>Total</b>	<b>151</b>

**Total Car Bays**

<b>Total</b>	<b>448</b>
--------------	------------

A-P1-Level 00-FFL  
Motorbike Bays

Standard	8
<b>Total Parking Spaces</b>	<b>8</b>

- Standard parking bay
- Car sharing group bay
- Electric vehicle charging bay

Minimum car bay dimension is 2.5m x 5m  
Motorbike bay dimension is 0.9m x 2.3m

P2	Issue for Stage Approval	18-02-21
P1	Issue for Stage Approval	10-02-21
	Revision	Amendment
	LF	AK MB
	Drawn by	Reviewed by
	60636R	FEB 2021
	MCB Number	Date Created
		1 : 200 @ A1
		Scale @ A1

**McBains**  
McBains Ltd  
5th Fl, 26 Finsbury Square London EC2A 1DS  
+44 (0)20 7786 7900 mcBains.co.uk

Client  
UKAEA


Project  
CAR PARKING HUBS


Drawing Title  
PARKING HUB 2  
LEVEL 02 GENERAL ARRANGEMENT  
FOR PLANNING

**ARCHITECTURE**



Drawing / Document Reference		Status
UKA13 - MCB - P2 - 02 - DR - A - 0110		S4 - P2
Project Idm	Originator	Zone
	Level	Type
	Discipline	Number
	Suitability	Revision

BIM Transmittal Disclaimer  
McBains Ltd makes no express or implied warranties with respect to the character, function, or capabilities of the data (inclusive of 3rd party data incorporated within), or the suitability of the data for any particular purpose beyond those originally intended by McBains Ltd. please refer to our standard terms and conditions for further details.

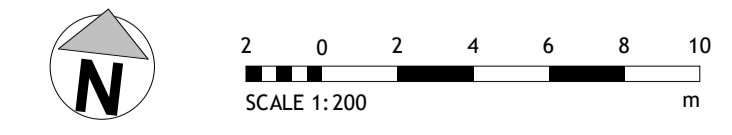


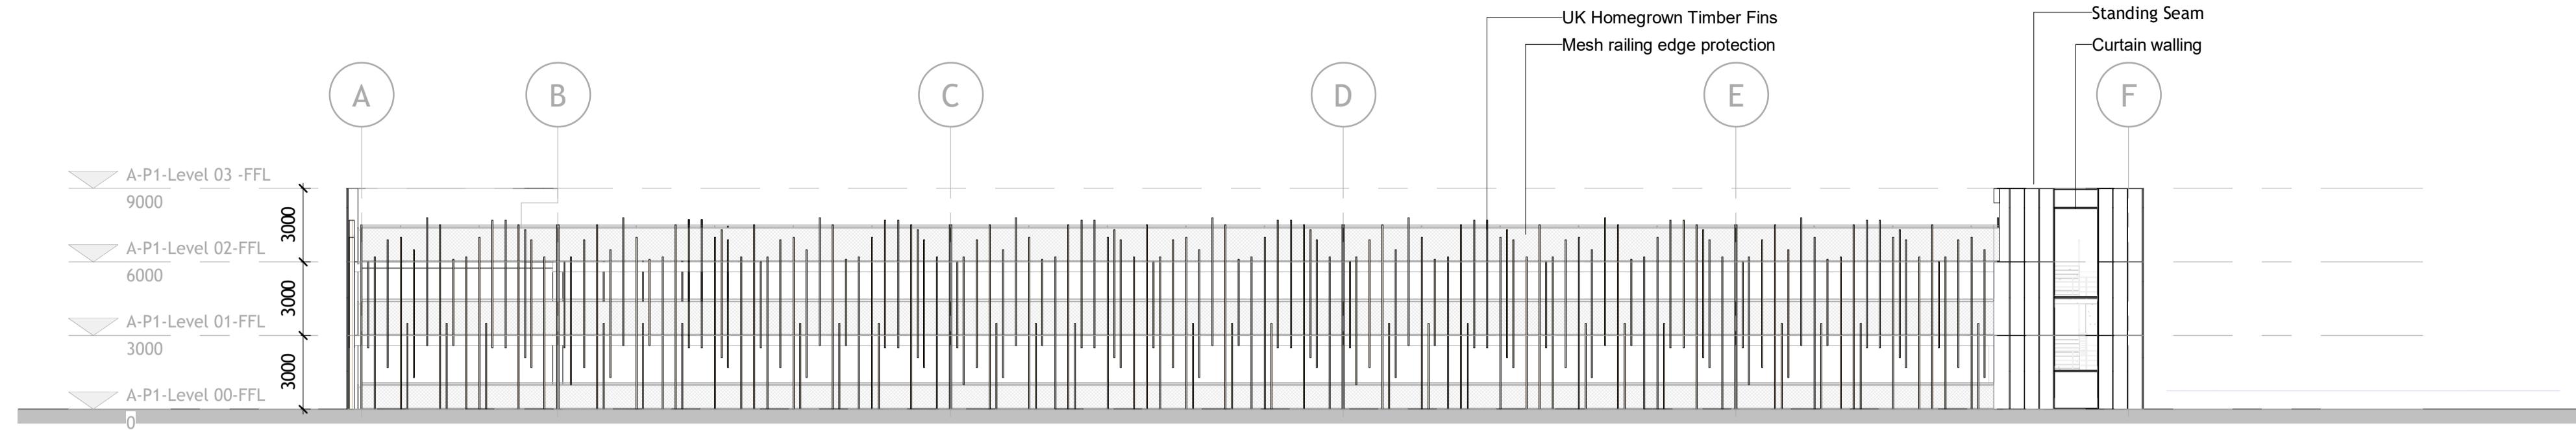


**1 South East Elevation**  
1 : 200

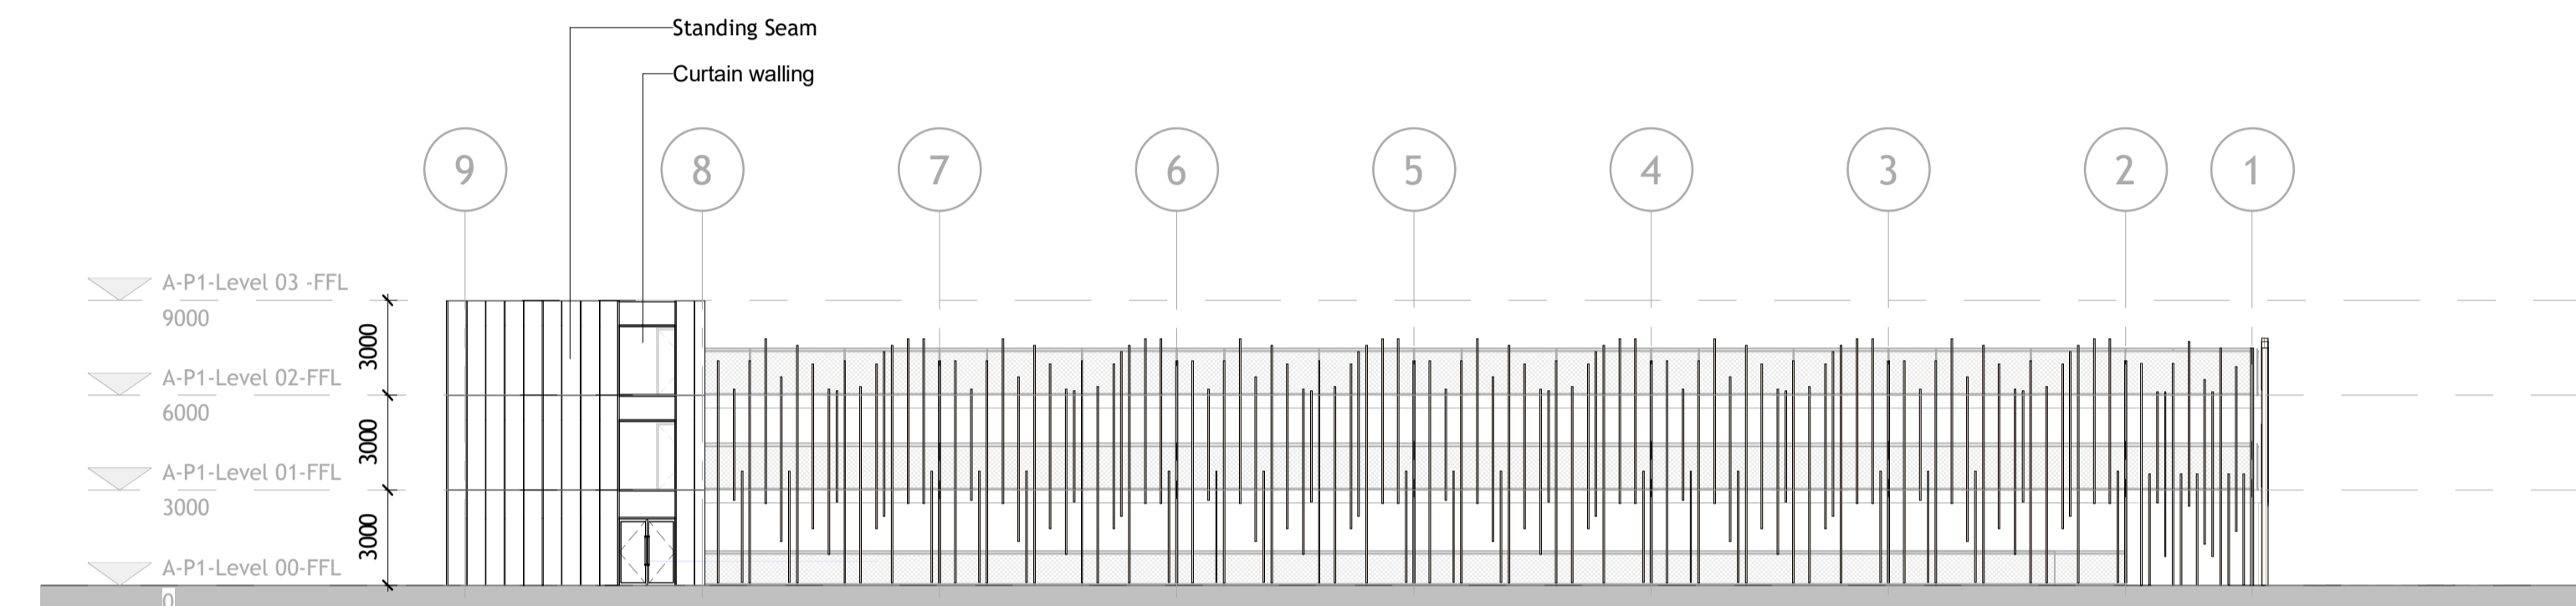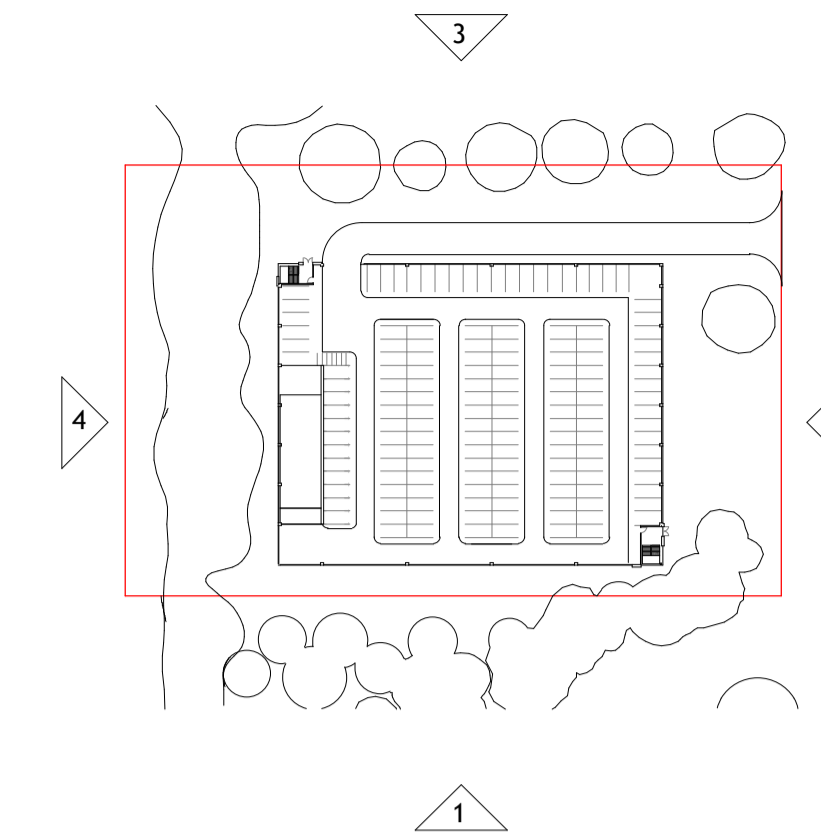

**2 North East Elevation**  
1 : 200

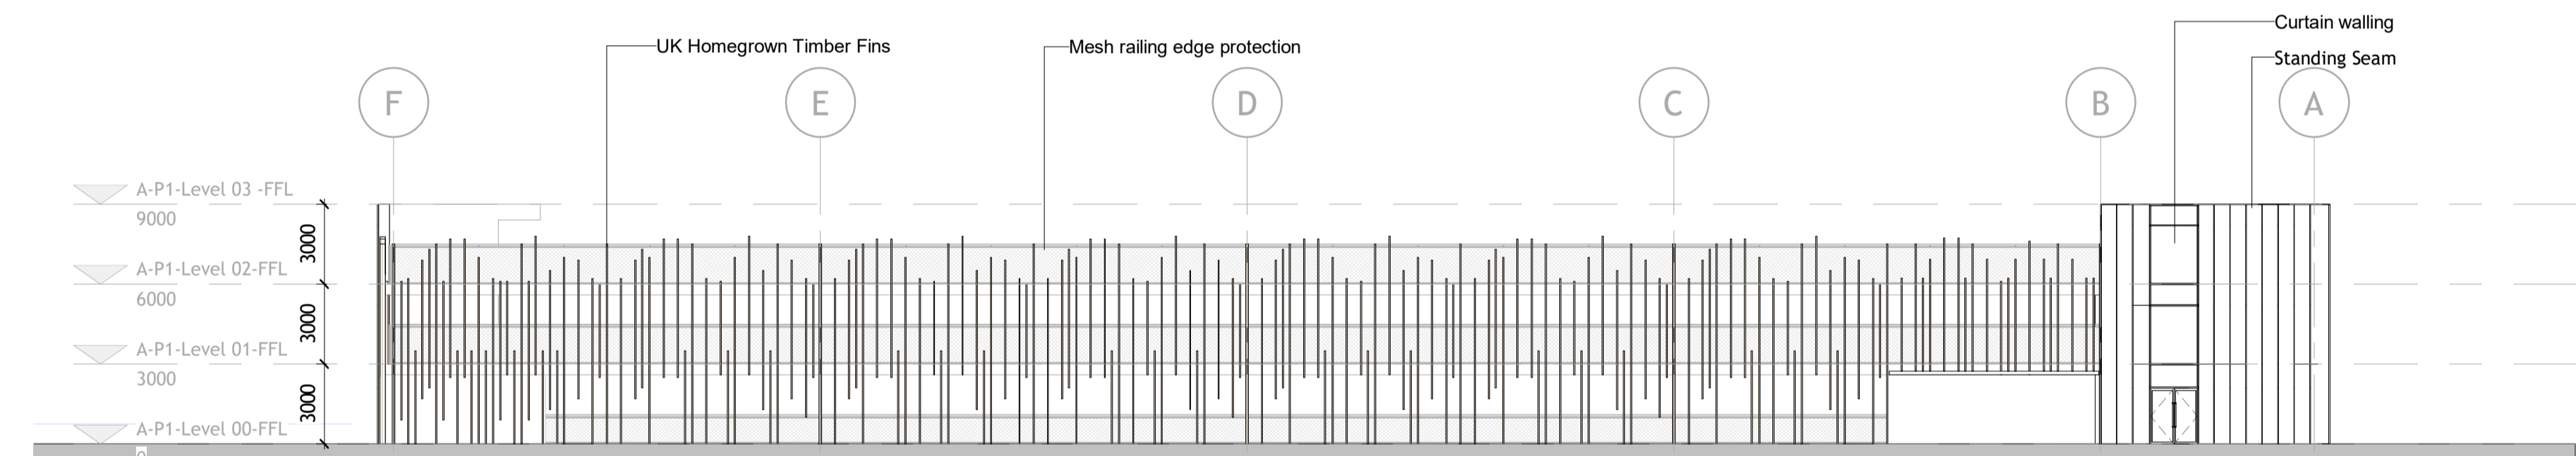

**3 North West Elevation**  
1 : 200

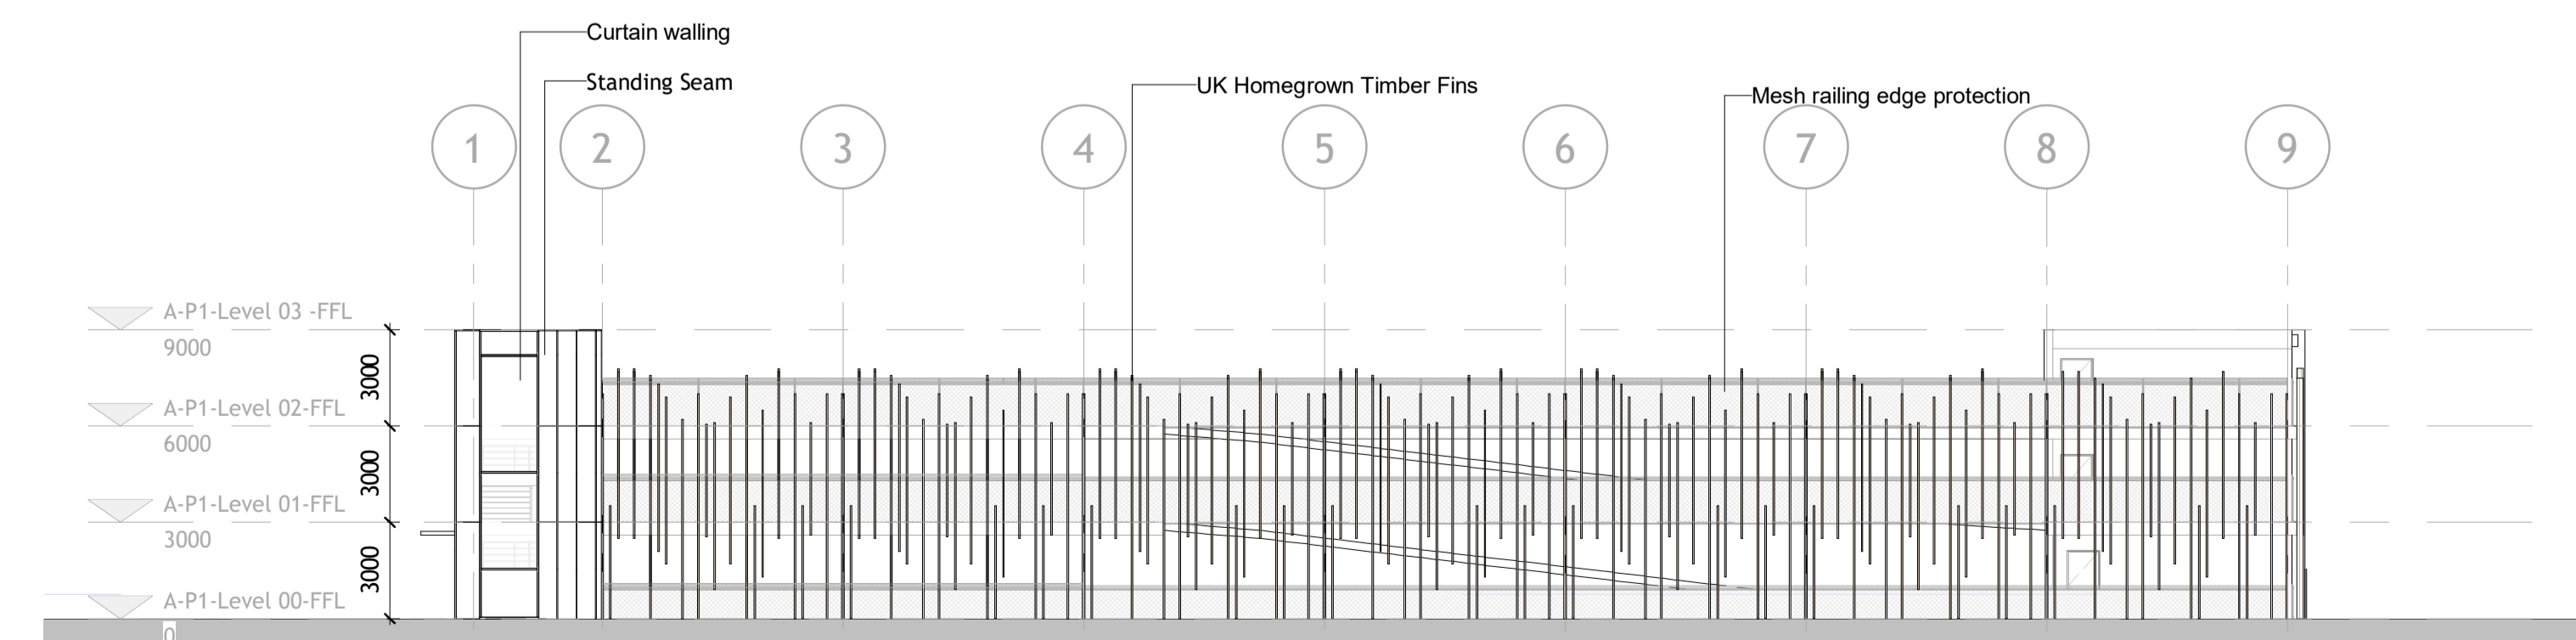

**4 South West Elevation**  
1 : 200



P4	Issue for Stage Approval	18-02-21
P3	Issue for Stage Approval	10-02-21
P2	Issue for review and comments	03-02-21
P1	Issue for review and comments	13-01-21

Revision	Amended	Date
LF	AK	MB
Drawn by	Reviewed by	Approved by
60636R	JAN 2021	1 : 200 @ A1
MCB Number	Date Created	Scale @ A1

**McBains**

McBains Ltd  
5th Fl, 26 Finsbury Square London EC2A 1DS  
+44 (0)20 7786 7900 mcBains.co.uk

Client  
UKAEA


Project  
CAR PARKING HUBS

Drawing Title  
PARKING HUB 1  
ELEVATIONS  
FOR PLANNING



**ARCHITECTURE**

Drawing / Document Reference										Status
UKA13	MCB	P1	ZZ	DR	A	-	0130	S4	P4	
Project Idm	Originator	Zone	Level	Type	Discipline	Number	Suitability	Revision		


McBains Ltd makes no express or implied warranties with respect to the character, function, or capabilities of the data (inclusive of 3rd party data incorporated within), or the suitability of the data for any particular purpose beyond those originally intended by McBains Ltd. please refer to our standard terms and conditions for further details.

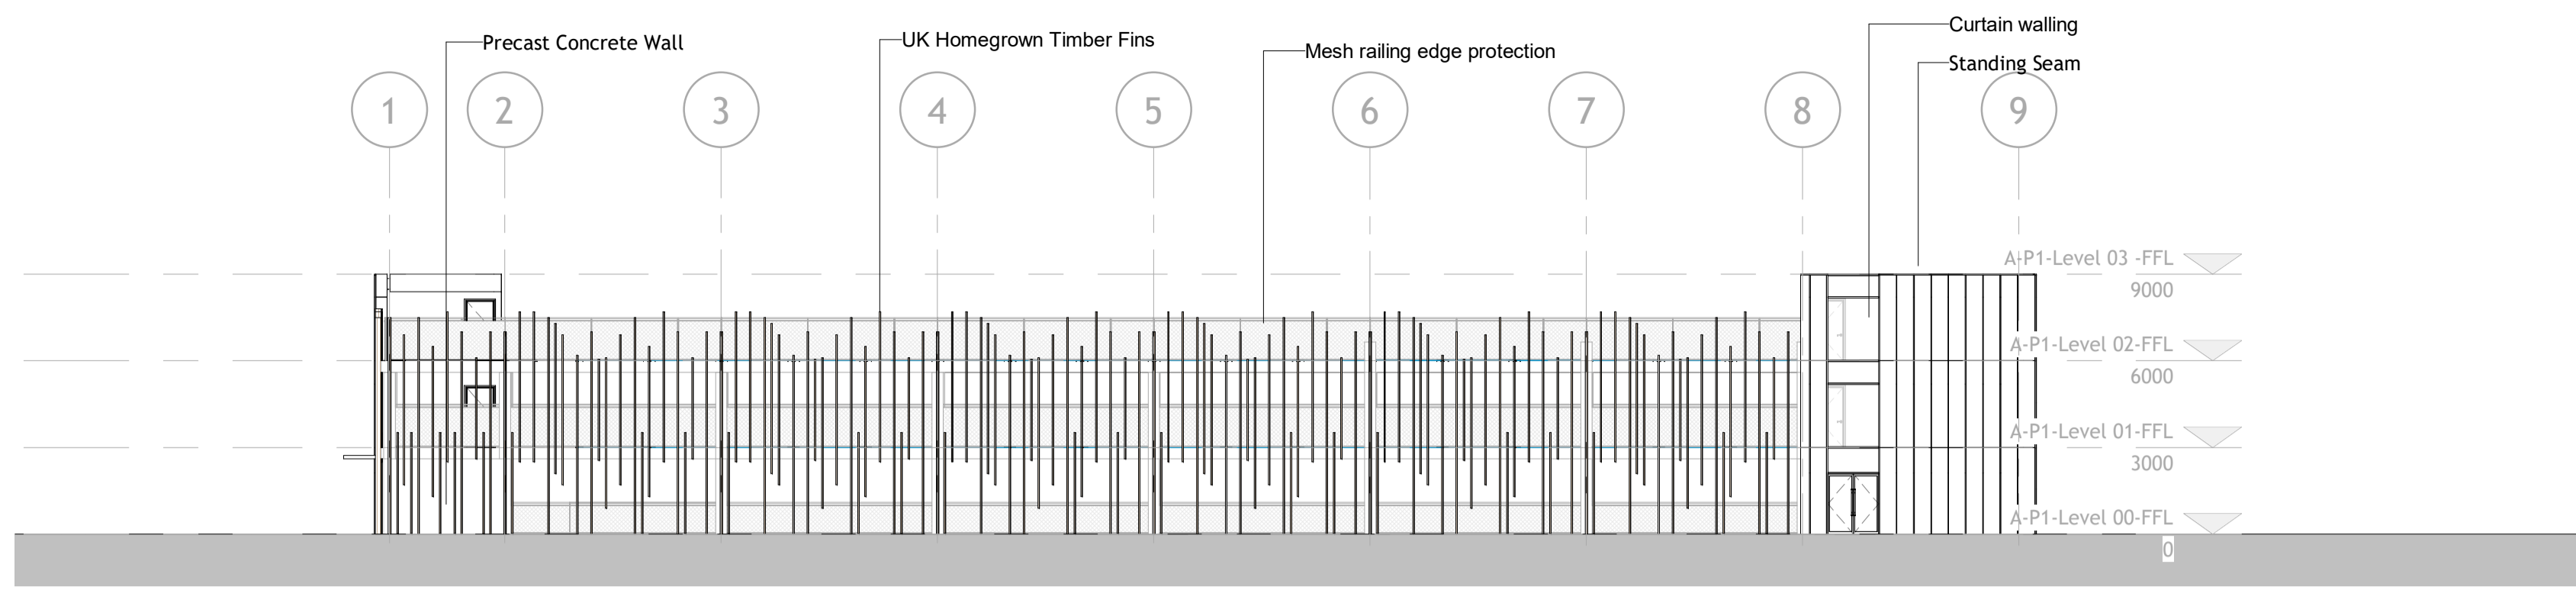


**1 North Elevation**  
1 : 200

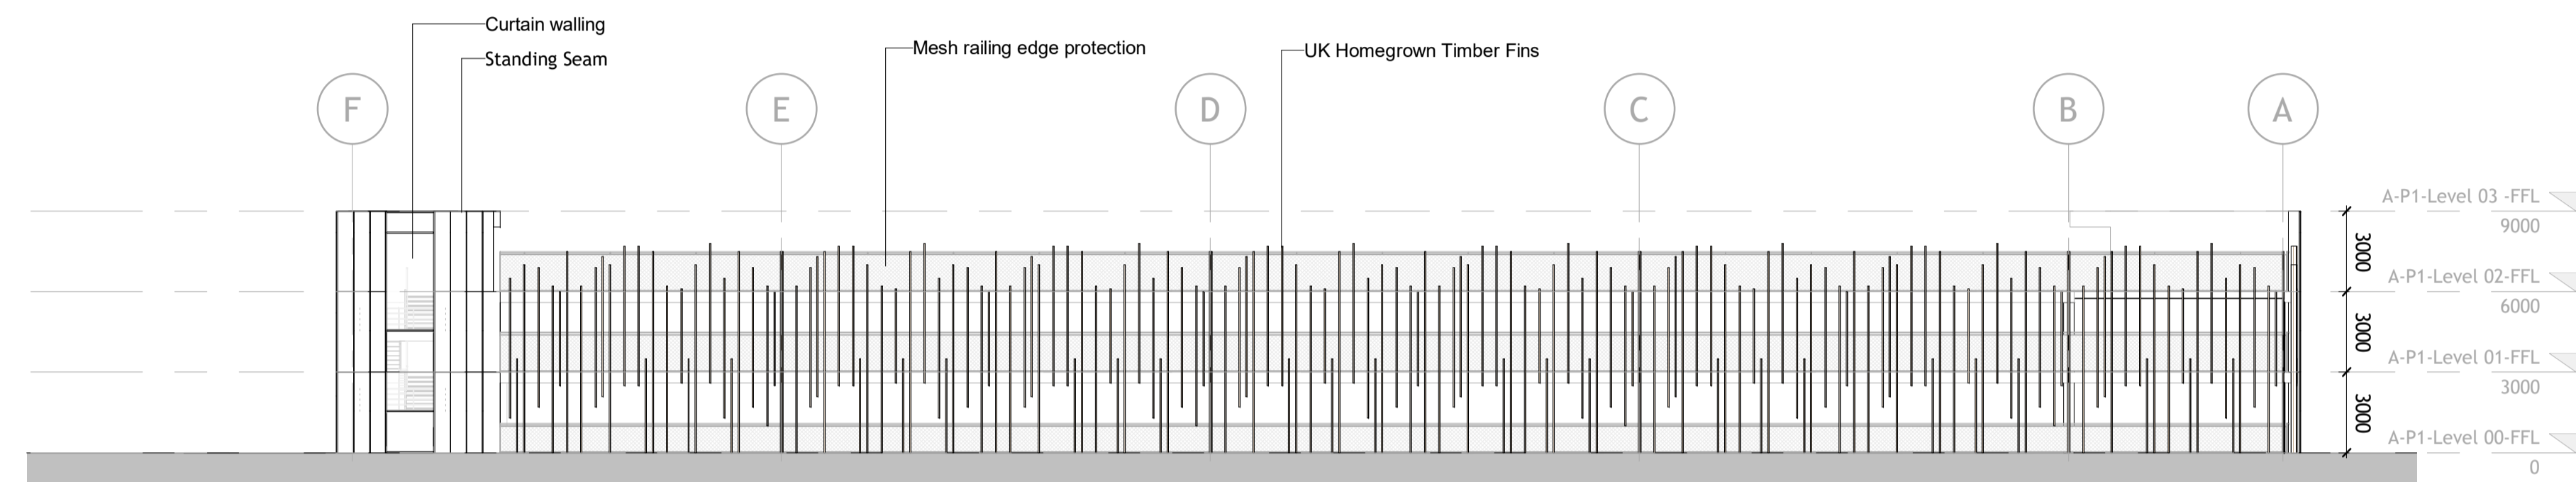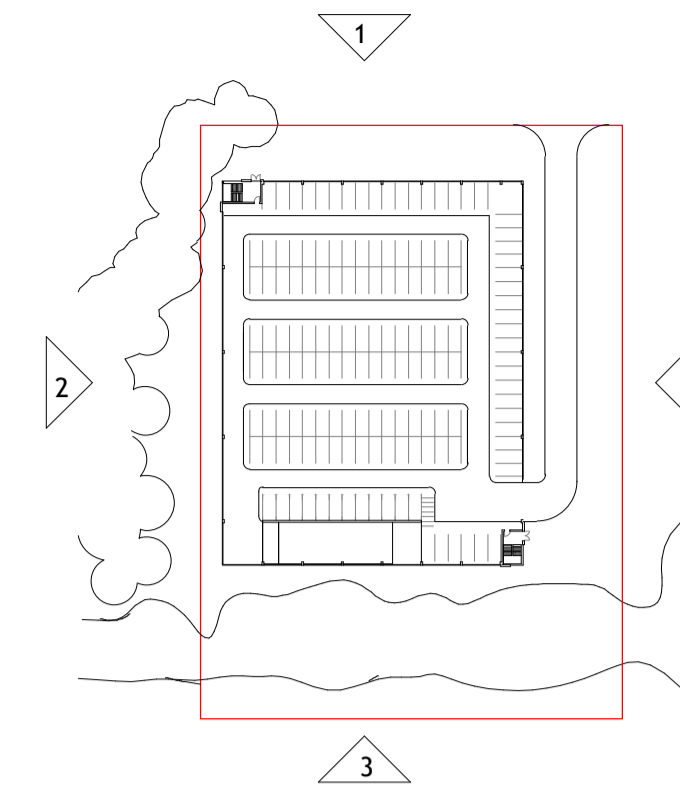


**2 West Elevation**  
1 : 200

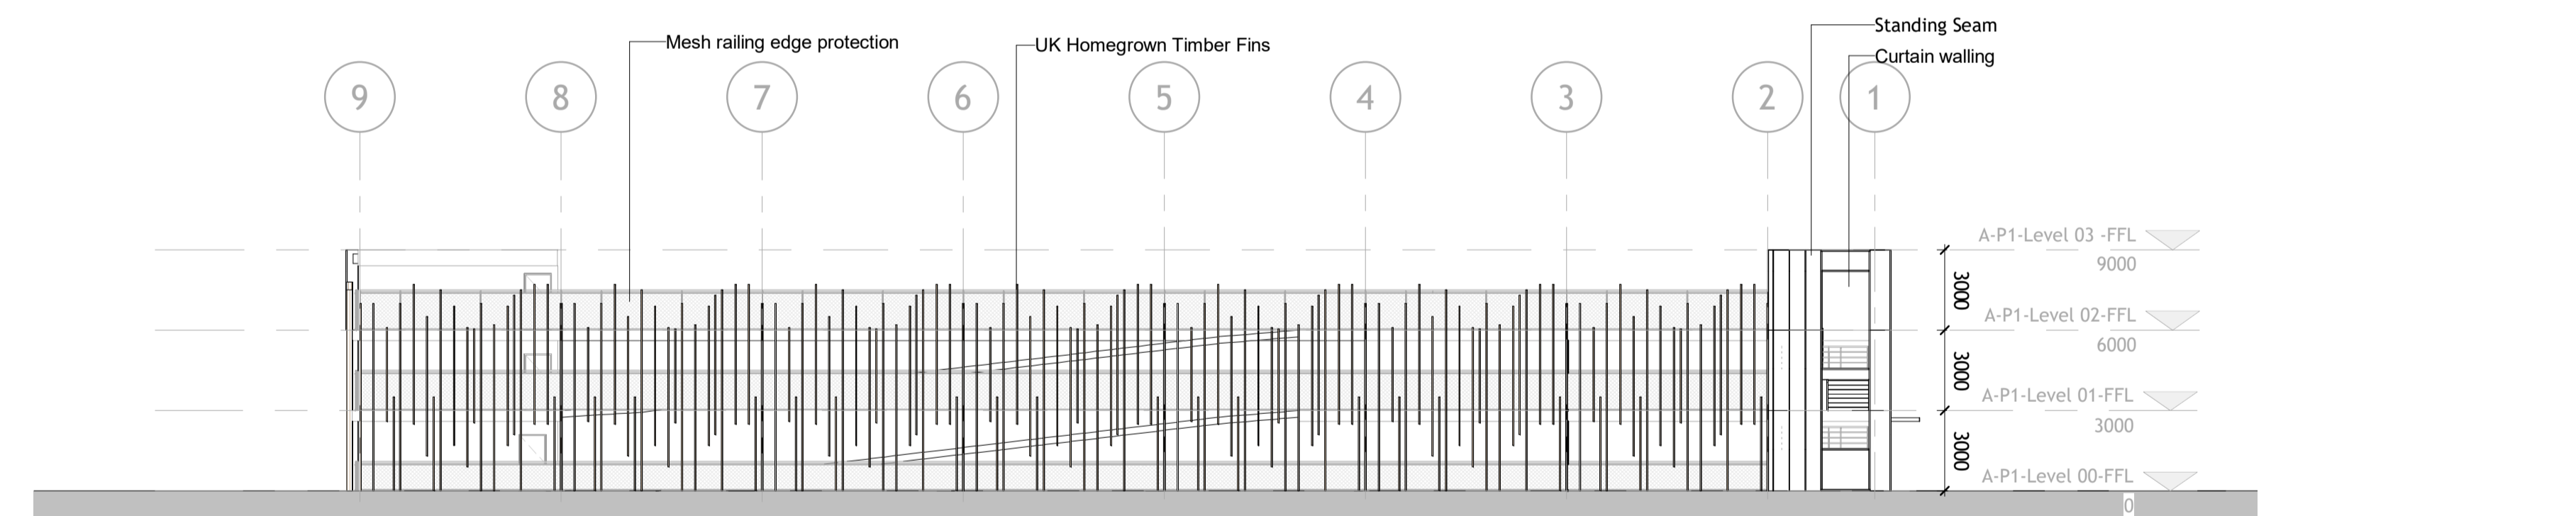

**3 South Elevation**  
1 : 200

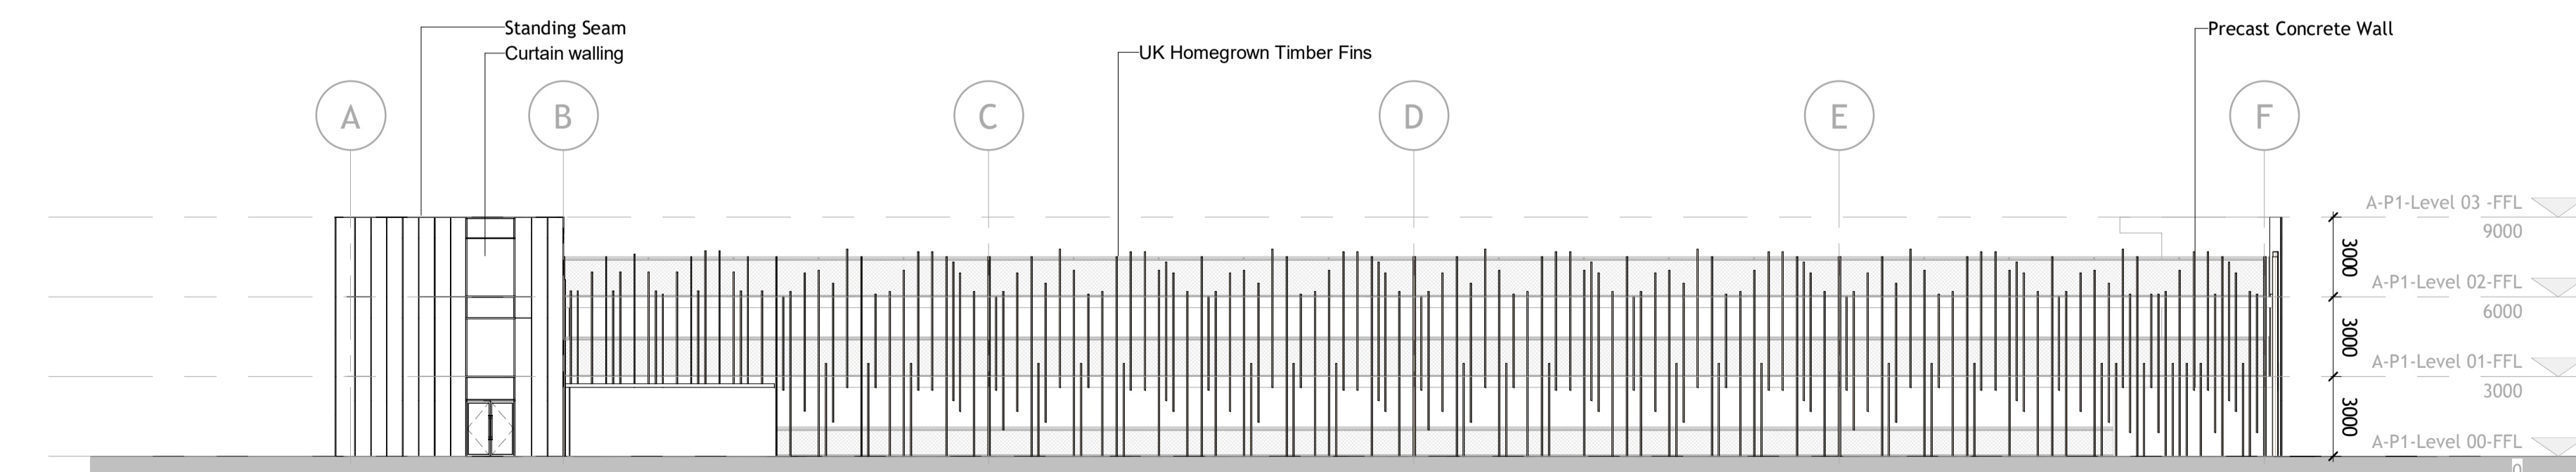

**4 East Elevation**  
1 : 200

 

P2	Issue for Stage Approval	18-02-21
P1	Issue for Stage Approval	10-02-21
Revision	Amendment	Date
LF	AK	MB
Drawn by	Reviewed by	Approved by
60636R	FEB 2021	1 : 200 @ A1
MCB Number	Date Created	Scale @ A1

**McBains**

McBains Ltd  
5th Fl, 26 Finsbury Square London EC2A 1DS  
+44 (0)20 7786 7900 mcbaains.co.uk

Client  
UKAEA

Project  
CAR PARKING HUBS

Drawing Title  
PARKING HUB 2  
ELEVATIONS  
FOR PLANNING

**ARCHITECTURE**

Drawing / Document Reference		Status
UKA13 - MCB - P2 - ZZ - DR - A - 0130		S4 - P2
Project Idm	Originator	Zone
	Level	Type
	Discipline	Number
	Suitability	Revision

BIM Transmittal Disclaimer  
McBains Ltd makes no express or implied warranties with respect to the character, function, or capabilities of the data (inclusive of 3rd party data incorporated within), or the suitability of the data for any particular purpose beyond those originally intended by McBains Ltd. please refer to our standard terms and conditions for further details.